

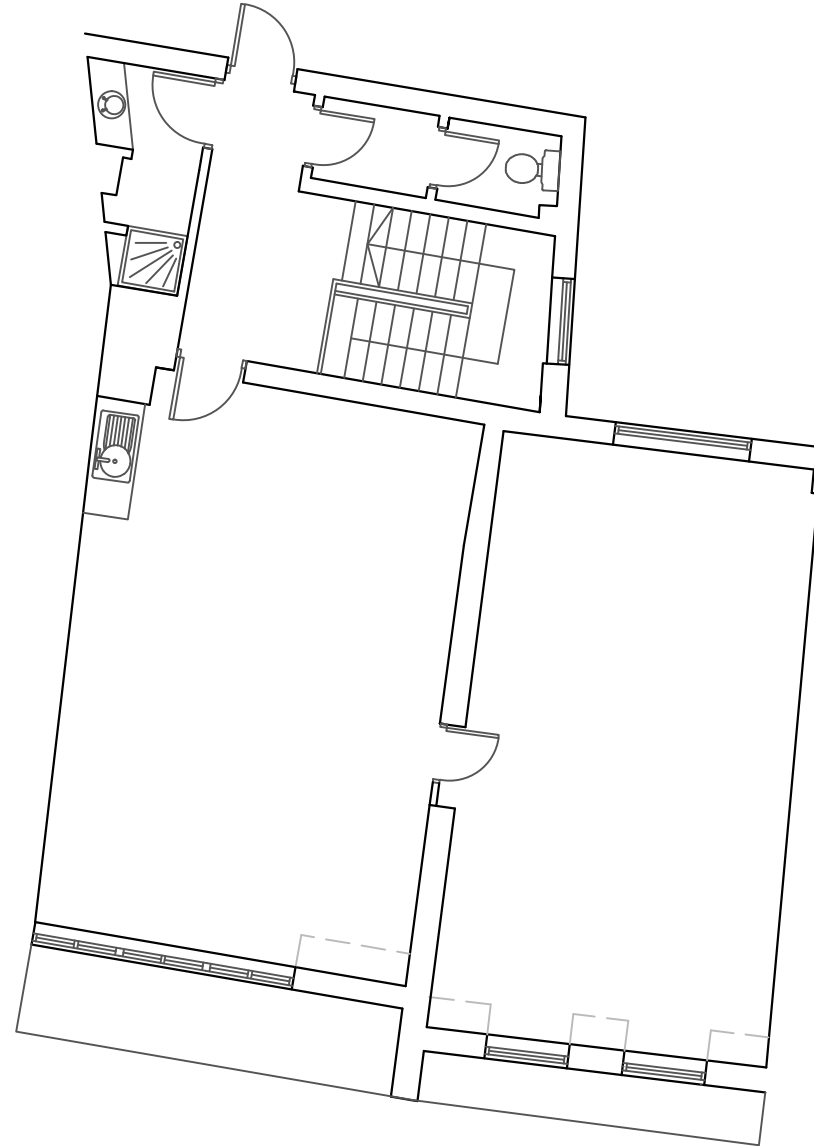


22 - 23 Widegate Street

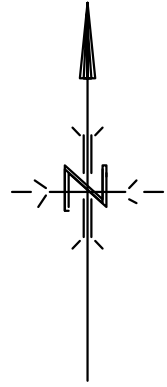

THIRD FLOOR PLAN
scale 1:100

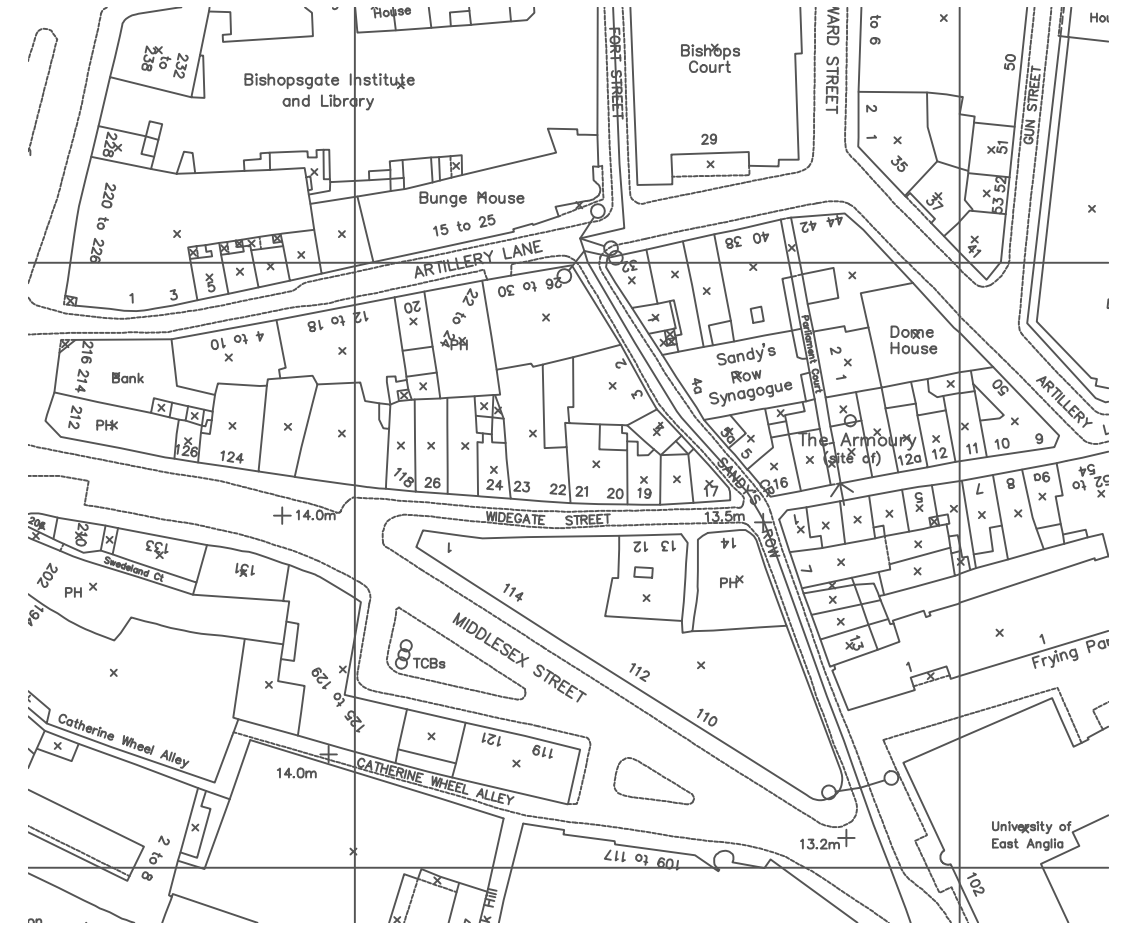

LOCATION PLAN scale 1:1250

| | |
|--|-----------------|
| LEASE PLAN | |
| THIRD FLOOR 22 -23 WIDEGATE STREET LONDON E1 7HP | |
| Drawing No | WS-03-001 |
| Scale | As stated at A3 |
| Date | 02-06-2011 |
| Revision | |