

Prepared and surveyed by 4D Planning. 4D Planning cannot be held responsible for accuracy of drawings.

Written disclaimers to be taken in preference to verbal disclaimers. The Contractor is responsible for checking all dimensions before work starts.

All work to be carried out in the requirements, and to the satisfaction of the Local Authority.

These drawings are for planning purposes only.

Any discrepancies to be brought to the attention of 4D Planning immediately. 4D Planning do not take responsibility for the accuracy of the drawings on the assumptions and dimensions were provided by the client.

Rev	Date	Description	By	chk


4D PLANNING™

Architecture | Town Planning

T: 0203 1880 183 www.get4dplanning.com


www.Get4dPlanning.com

Client	4D Planning
Project	265 Well Street, E9 6RG
Title	Existing Floor Plans
Date:	July 2021
Scale:	1:50 @ A1, 1:100 @ A3
Drawing No.	4D01
Rev:	/

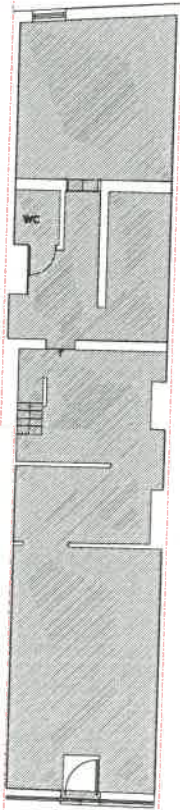


Proposed Ground Floor


Not forming part of planning application

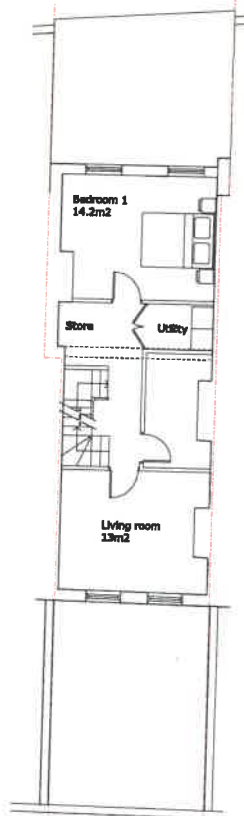

Proposed First Floor Plan

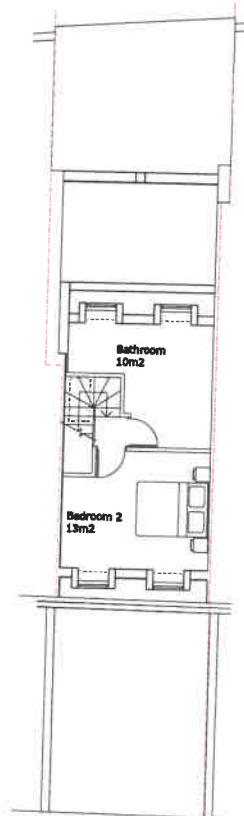

Proposed Second Floor Plan

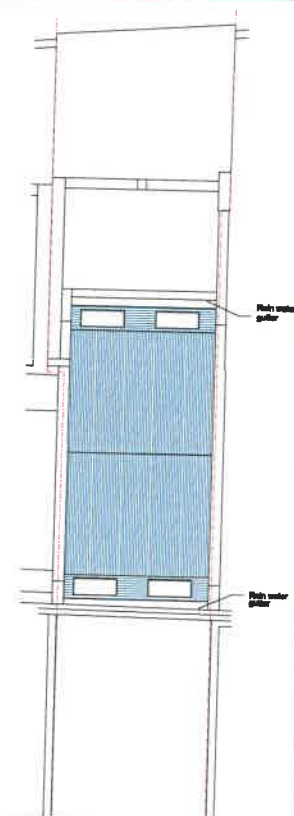

Proposed Roof Plan



Prepared not surveyed by 4D Planning. 4D Planning cannot therefore take responsibility for accuracy of drawings.

Written dimensions to be taken in preference to scaled dimensions. The Client is responsible for checking all dimensions before work starts.

All work to be marked out to the measurements, and to the satisfaction of the Local Authority.

Any discrepancies to be brought to the attention of 4D Planning immediately. 4D Planning do not take responsibility for the accuracy of the drawings or the measurements and dimensions were provided by the client.

Rev	Date	Description	by	chk

4D PLANNING™

Architecture & Town Planning

T: 0208 1488 143 www.4dplanning.com

www.GetMePlanning.com

Client

4D Planning

Project

265 Well Street, E9 6RG

Title

Proposed Floor Plans


Drawn: July 2021

Scale: 1:20 @ A1, 1:100 @ A2


Drawing No. 4D01P

Rev:

/

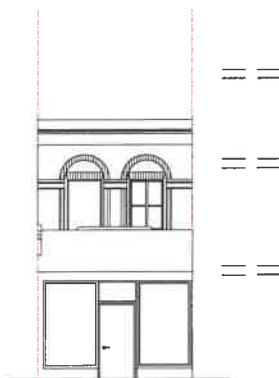

Existing Front Elevation

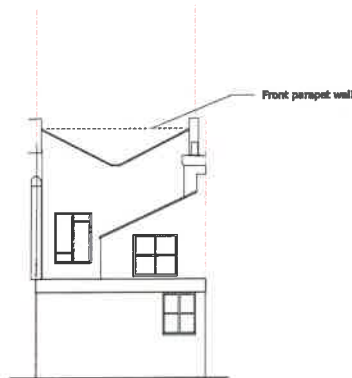

Existing Rear Elevation



Written dimensions to be taken in preference to scaled dimensions. The Contractor is responsible for checking all dimensions before work starts.

All work to be carried out to the requirements, and to the satisfaction of the Local Authority.

These drawings are for planning purposes only.

Any discrepancy to be brought to the attention of 4D Planning Consultants immediately. 4D Planning do not take responsibility for the accuracy of the drawings or the measurements and dimensions were provided by the client.

Rev	Date	Description	By	chk

4D PLANNING™

Architecture | Town Planning

T: 0203 1890 123 www.4dplanning.com

www.GetMePlanning.com

Client

4D Planning

Project

265 Well Street, E9 6RG

Title

Existing Elevations

Date: July 2021

Rev:

Scale: 1:50 @ A1, 1:100 @ A3


/

Drawing No: 4002

Prepared and surveyed by 4D Planning. 4D Planning cannot be held responsible for accuracy of drawings.



Proposed Front Elevation

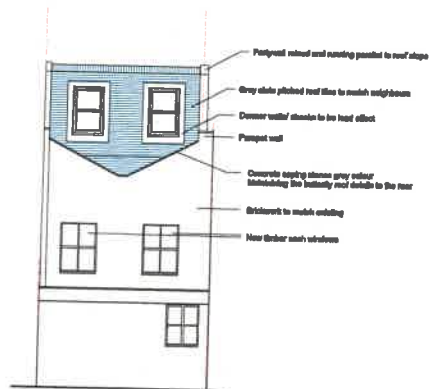

Proposed Rear Elevation



Written statements to be taken in preference to verbal discussions. The Customer is responsible for obtaining all documents before work starts.
 All work is to be carried out in the requirements, not to the satisfaction of the Local Authority.
 These drawings are for planning purposes only.
 Any discrepancies to be brought to the attention of 4D Planning immediately. 4D Planning do not take responsibility for the accuracy of the drawings or the measurements and dimensions were provided by the client.

Rev	Date	Revised	By	At

4D PLANNING™

Architecture | Town Planning

T: 0800 1880 123 www.GetMePlanning.com

www.GetMePlanning.com

Client

4D Planning

Project

265 Well Street, E9 6RG

Title

Proposed Elevations

Date: July 2021

Scale: 1:50 @ A1, 1:10 @ A0

Drawing No. 4D09

Rev:

/

Properly not surveyed by 4D Planning. 4D Planning cannot guarantee the accuracy of drawings.