




REV	DATE	DESCRIPTION
-	-	-

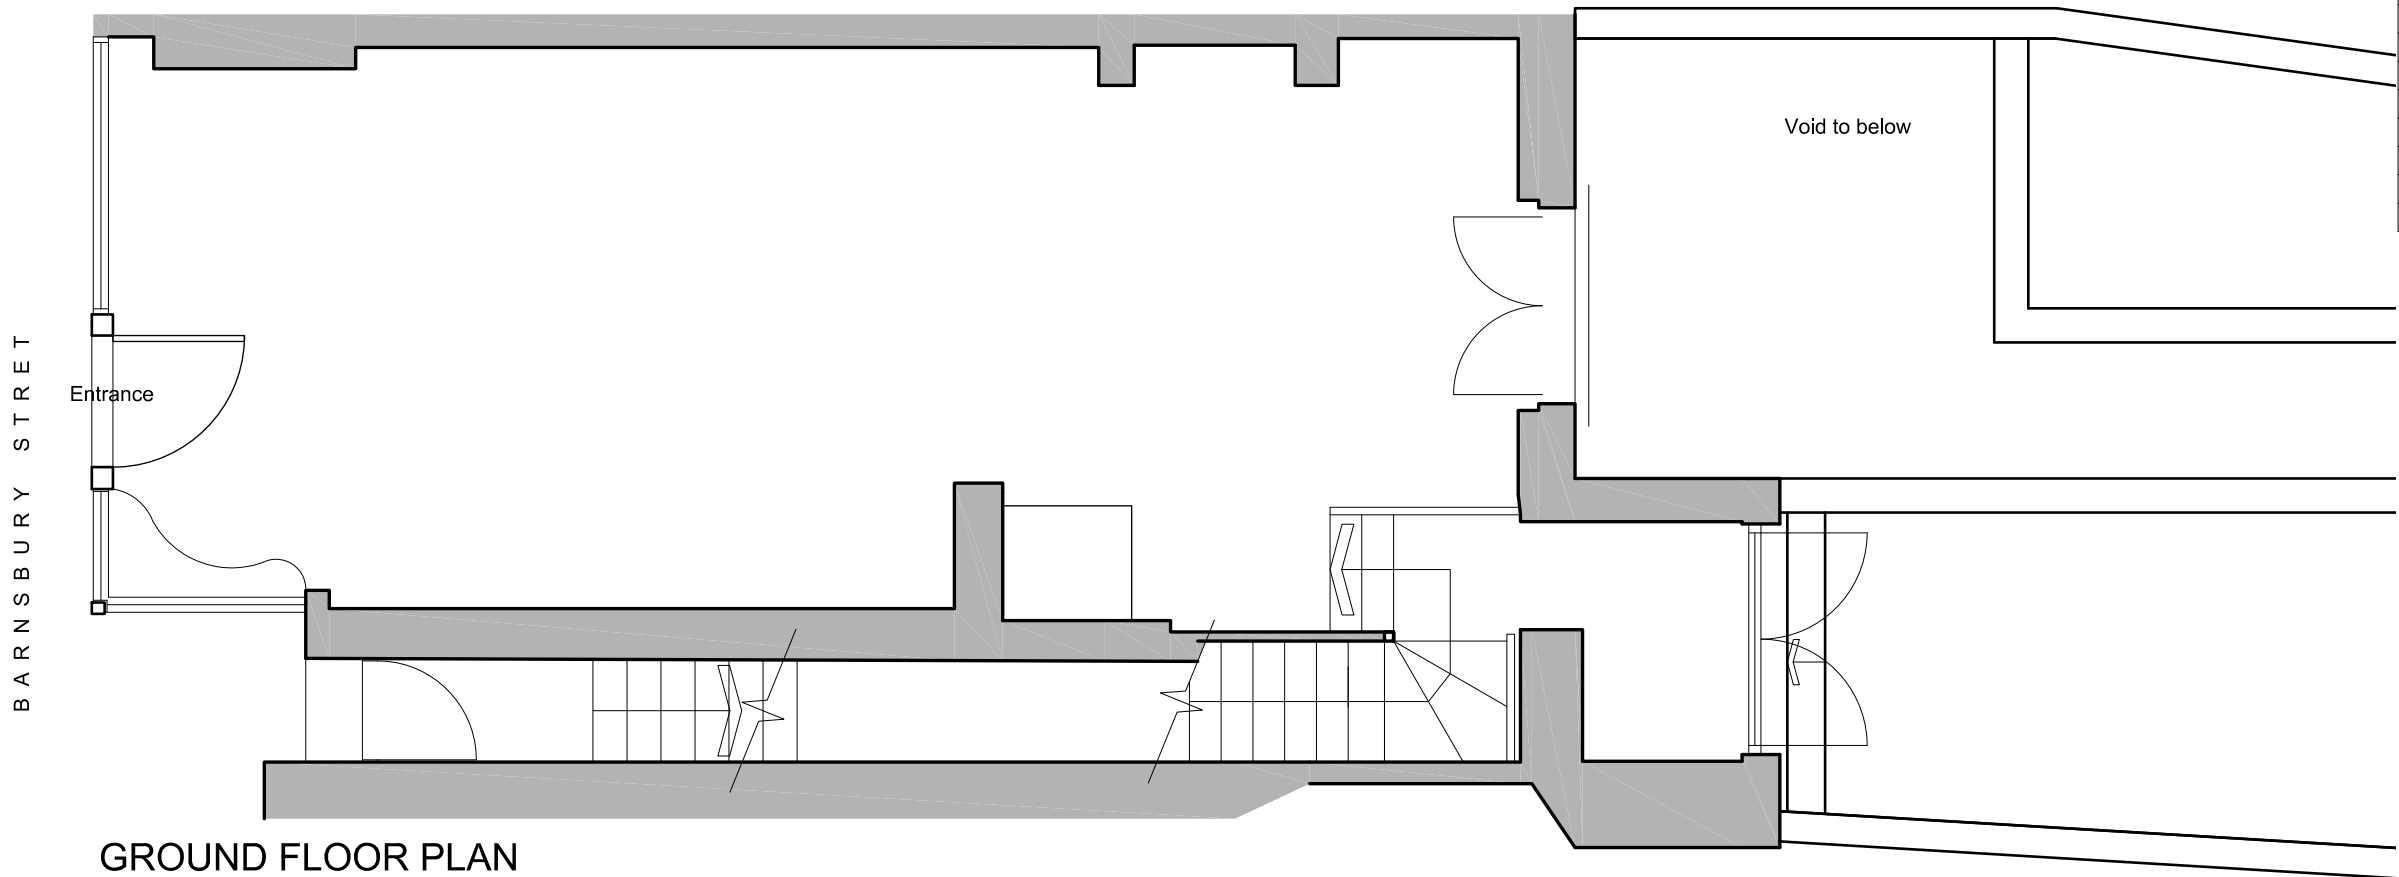

**GROUND FLOOR PLAN**  
GIA = 38.27 sq m

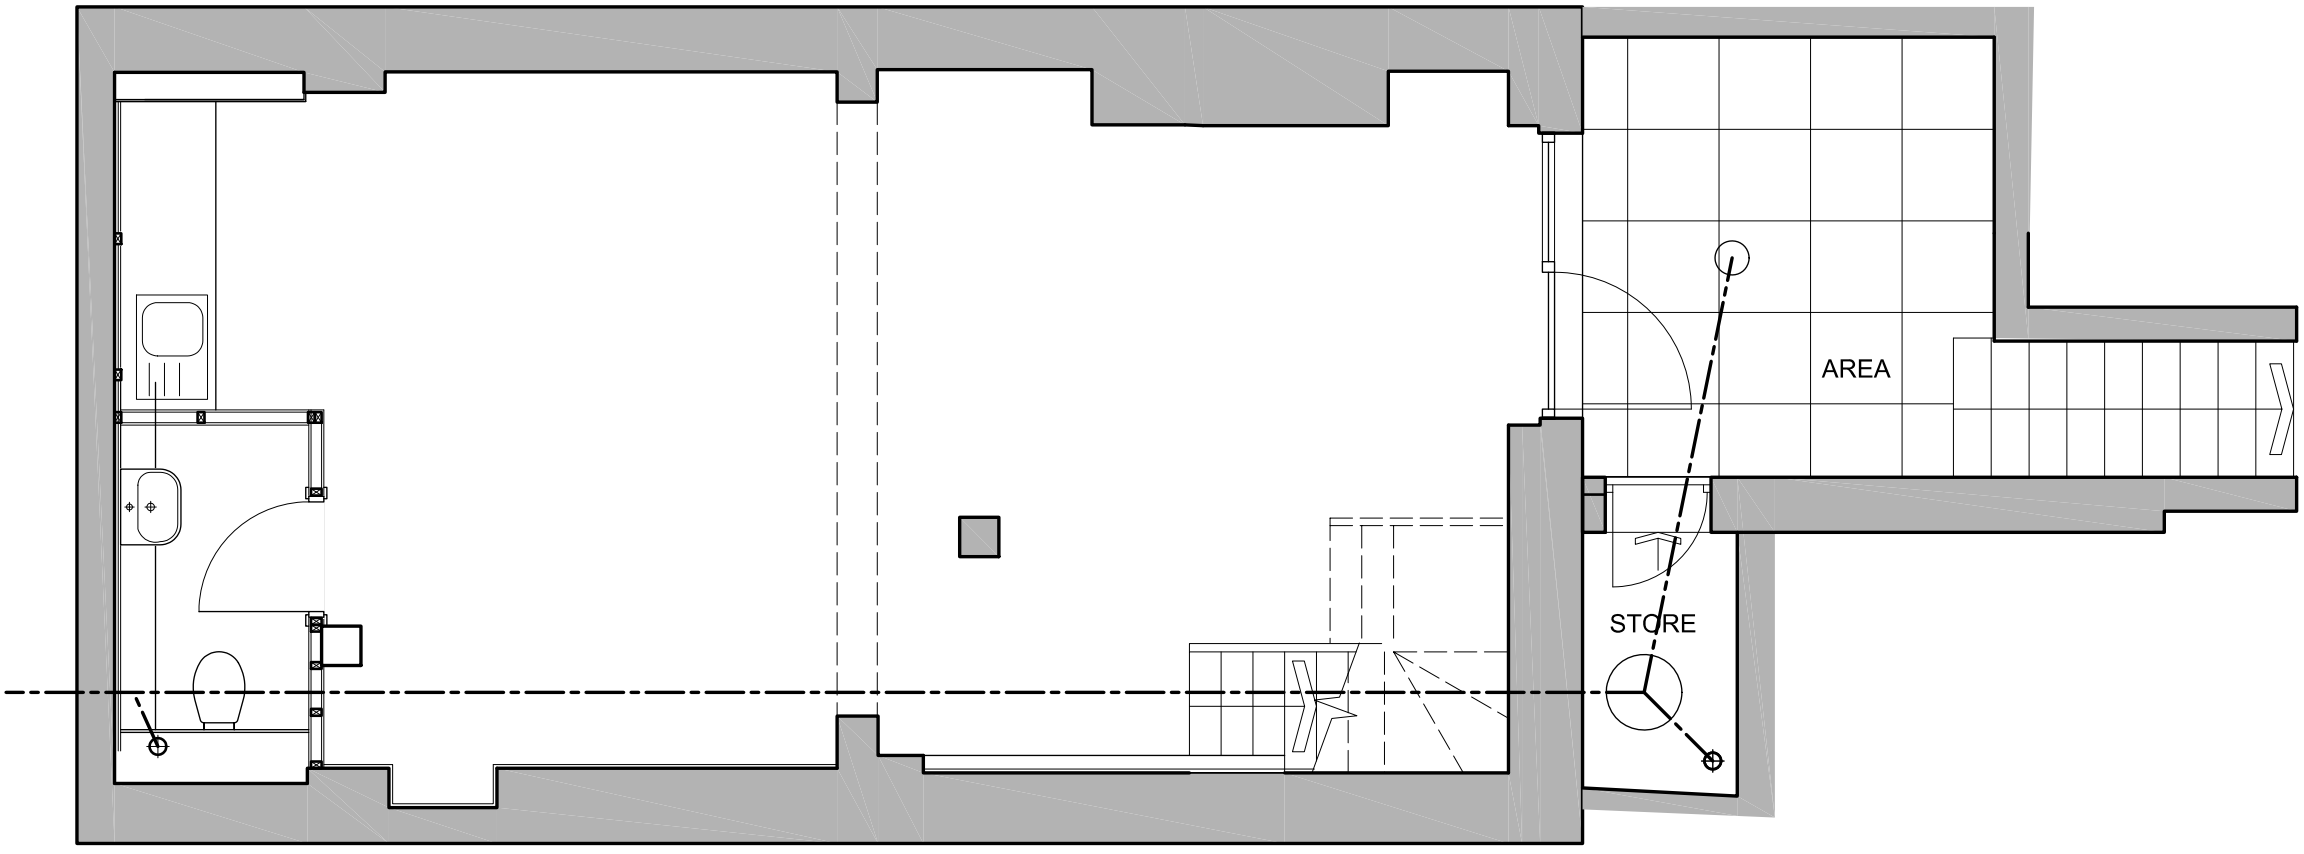

**BASEMENT PLAN**  
GIA = 38.96 sq m

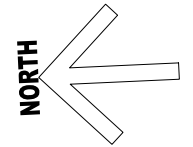

**Plans as existing**  
**47 Barnsbury St. London N1**

© This drawing is copyright protected

**mcdonaldarchitects**.co.uk

1 Spectrum Studios | Manor Gardens | London | N7 6ER | t +44 (0)20 7281 2200

DRAWN / CHECKED <i>DM</i>	NUMBER	DATE	SCALE	REVISION
	1512-200	20 Oct 2023	1:50 @ A3	-