

NOTES
 CONTRACTOR MUST VERIFY ALL DIMENSIONS ON SITE BEFORE COMMENCING WORK OR PREPARING WORKSHOP DRAWINGS.
 CONTACT ARCHITECT IMMEDIATELY IF ANY DISCREPANCIES ARE FOUND.
 TO BE READ IN CONJUNCTION WITH OTHER DRAWINGS, CONSULTANT INFORMATION, DETAILS, SCHEDULES AND SPECIFICATION.
 DO NOT SCALE DRAWING.
 © 2022 KHANI ARCHITECTS

REV NO.	DESCRIPTION	DATE
P1	MINOR AMMENDMENTS	18.04.23

ARCHITECT
: K I A
N I A R
C H I T
E C T S

KHANI ARCHITECTS LTD
 25 CHRISTOPHER ST
 LONDON EC2A 2BB
 +44 (0)20 3601 6308
 KHANIARCHITECTS.COM

CLIENT
 MERITCAPE LTD

PROJECT
 64-68 Commercial Street, E1 6LT

DRAWING TITLE
 EXISTING DRAWINGS
 GROUND FLOOR PLAN

DRAWING NUMBER
 064-KA-XX-00-DR-A-11000
 SUITABILITY CODE REV
 S2 P1


SCALE @ PAPER SIZE PLOT DATE
 1:100 A3 SHEET 4.19.2023

FIRST GENERATED DRAWN BY APPROVED BY
 03 2023 TK DK

STATUS
 FOR INFORMATION



Scale 1:100

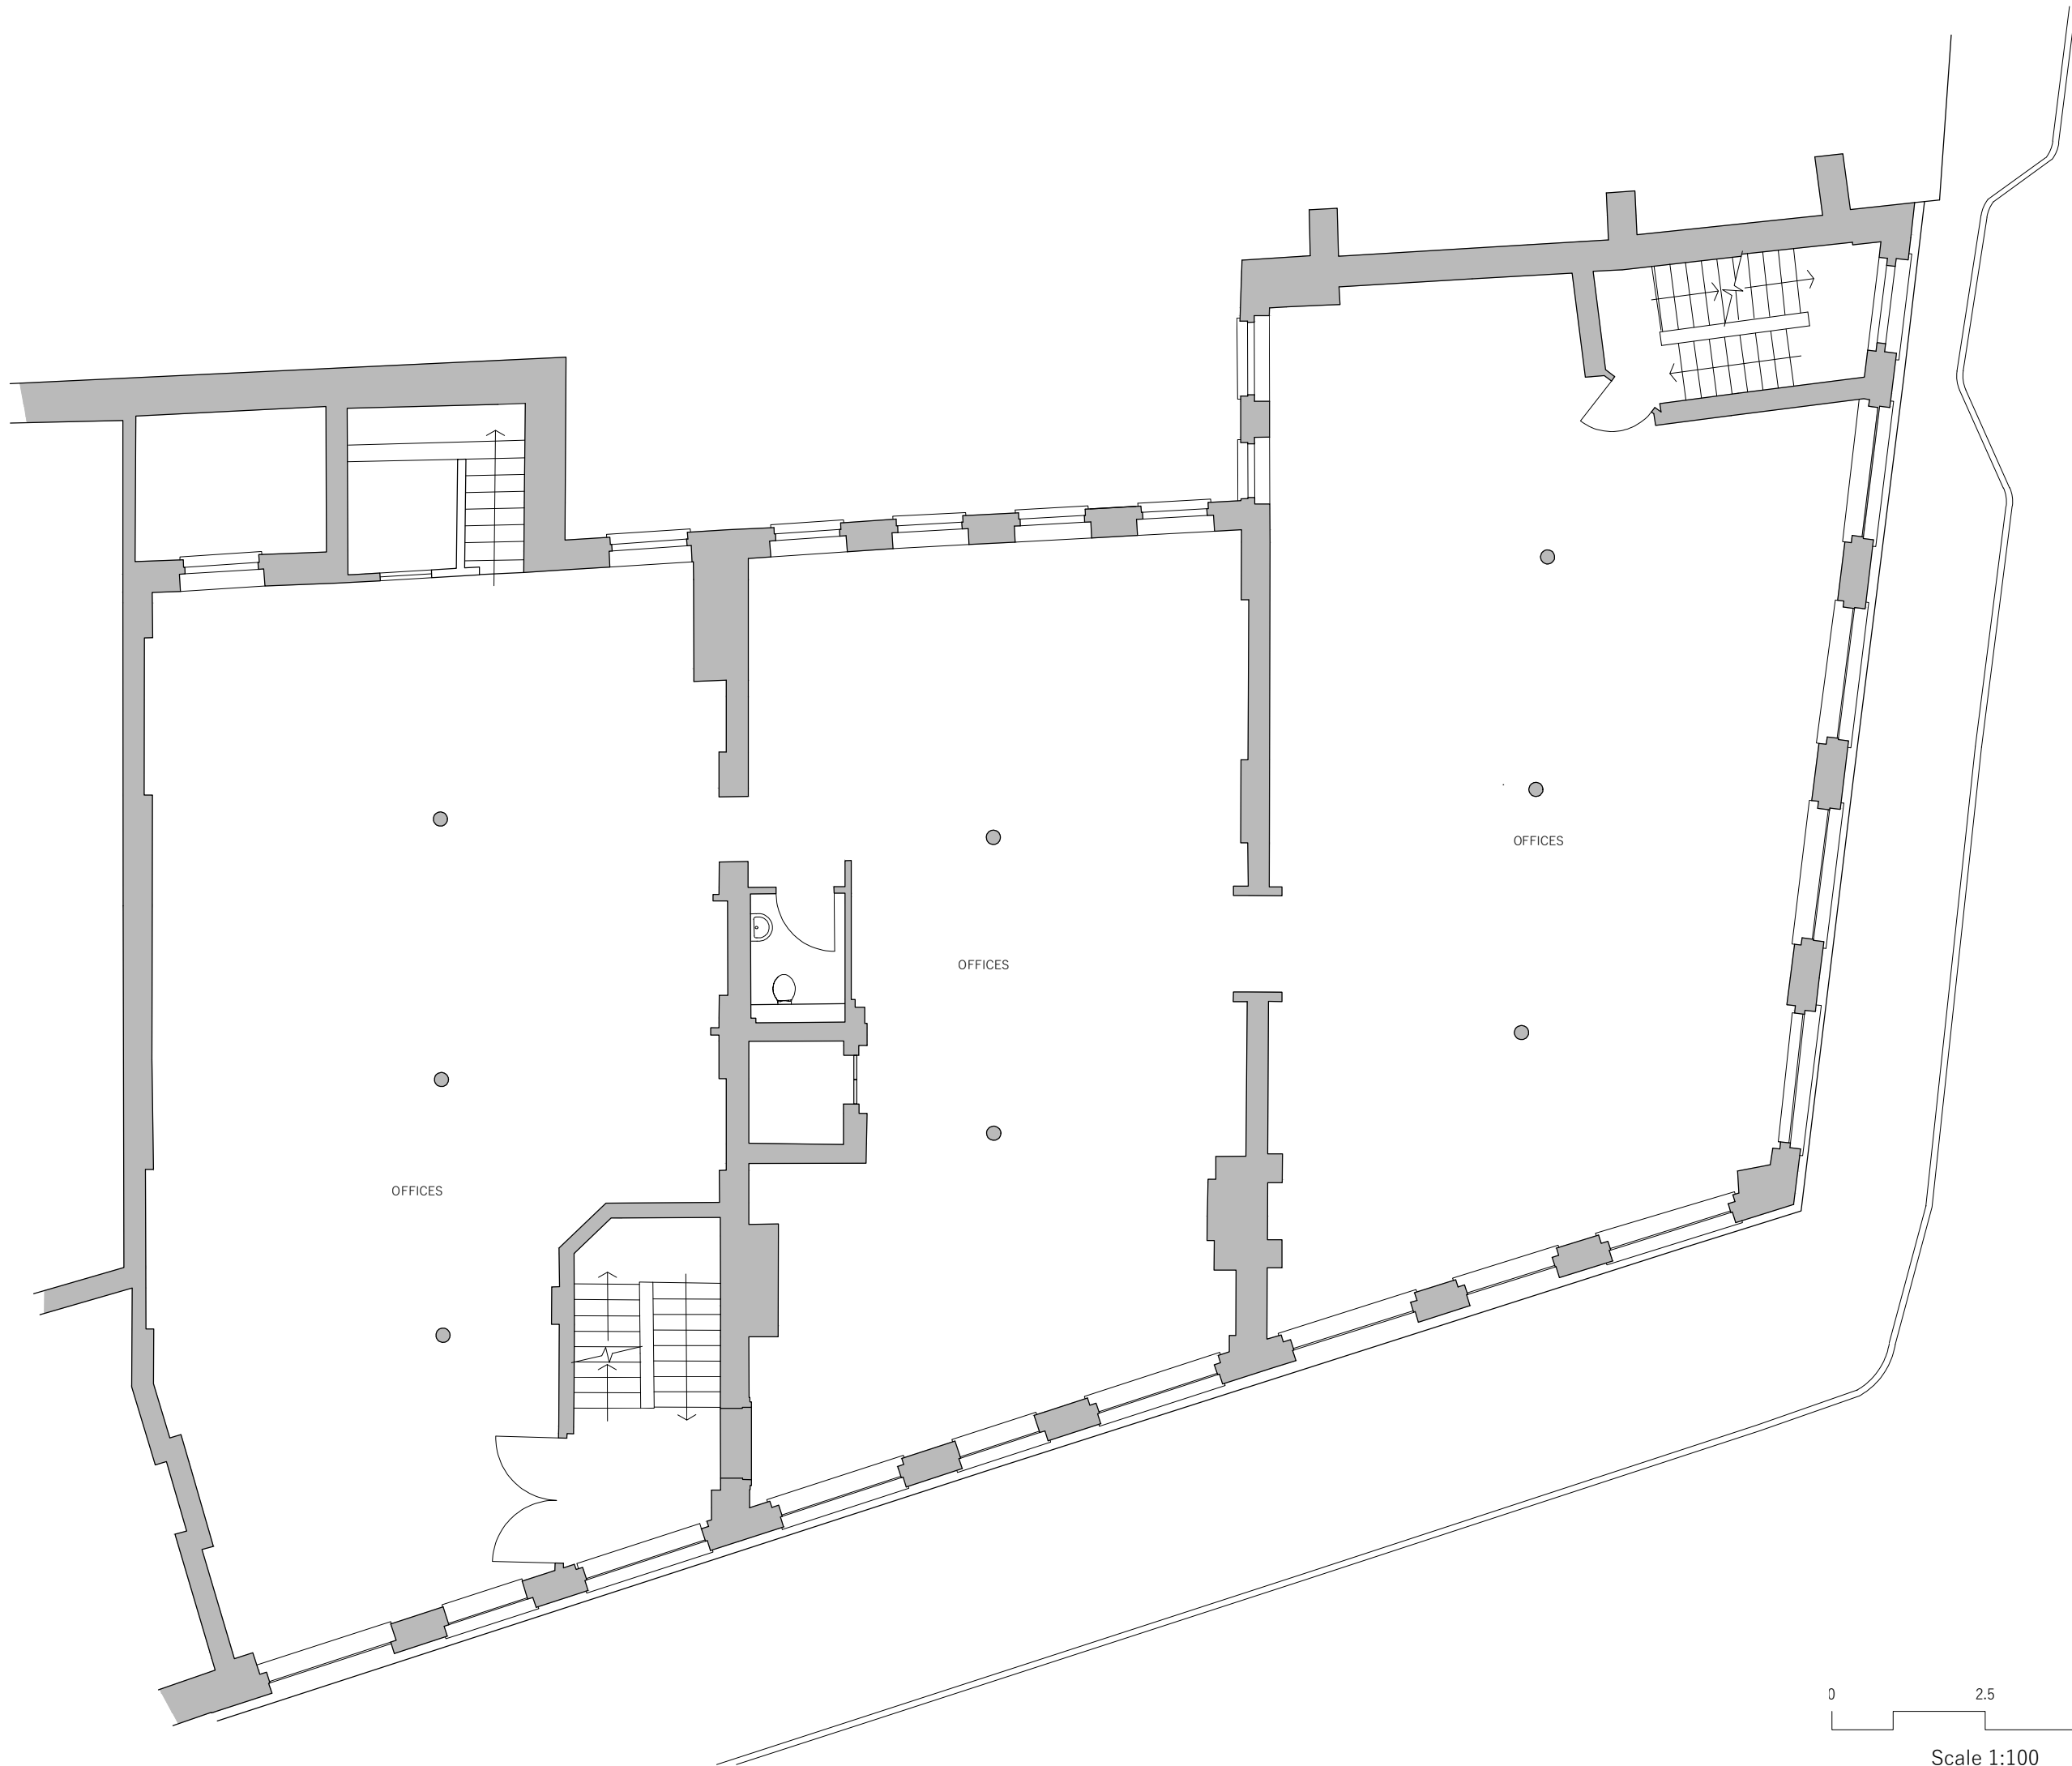

NOTES
 CONTRACTOR MUST VERIFY ALL DIMENSIONS ON SITE BEFORE COMMENCING WORK OR PREPARING WORKSHOP DRAWINGS.
 CONTACT ARCHITECT IMMEDIATELY IF ANY DISCREPANCIES ARE FOUND.
 TO BE READ IN CONJUNCTION WITH OTHER DRAWINGS, CONSULTANT INFORMATION, DETAILS, SCHEDULES AND SPECIFICATION.
 DO NOT SCALE DRAWING.
 © 2022 KIANI ARCHITECTS

REV. NO.	DESCRIPTION	DATE

ARCHITECT

**: K I A
 N I A R
 C H I T
 E C T S**

KIANI ARCHITECTS LTD
 25 CHRISTOPHER ST
 LONDON EC2A 2BB
 +44 (0)20 3201 6308
 KIANIARCHITECTS.COM

CLIENT
 MERITCAPE LTD

PROJECT
 64-68 Commercial Street, E1 6LT

DRAWING TITLE
 EXISTING DRAWINGS
 FIRST FLOOR PLAN

DRAWING NUMBER
 064-KA-XX-01-DR-A-11010
 SUITABILITY CODE REV
 S2 P0


SCALE	@ PAPER SIZE	PLOT DATE
1:100	A3 SHEET	4.19.2023

FIRST GENERATED	DRAWN BY	APPROVED BY
03 2023	TK	DK

STATUS
 FOR INFORMATION



Scale 1:100

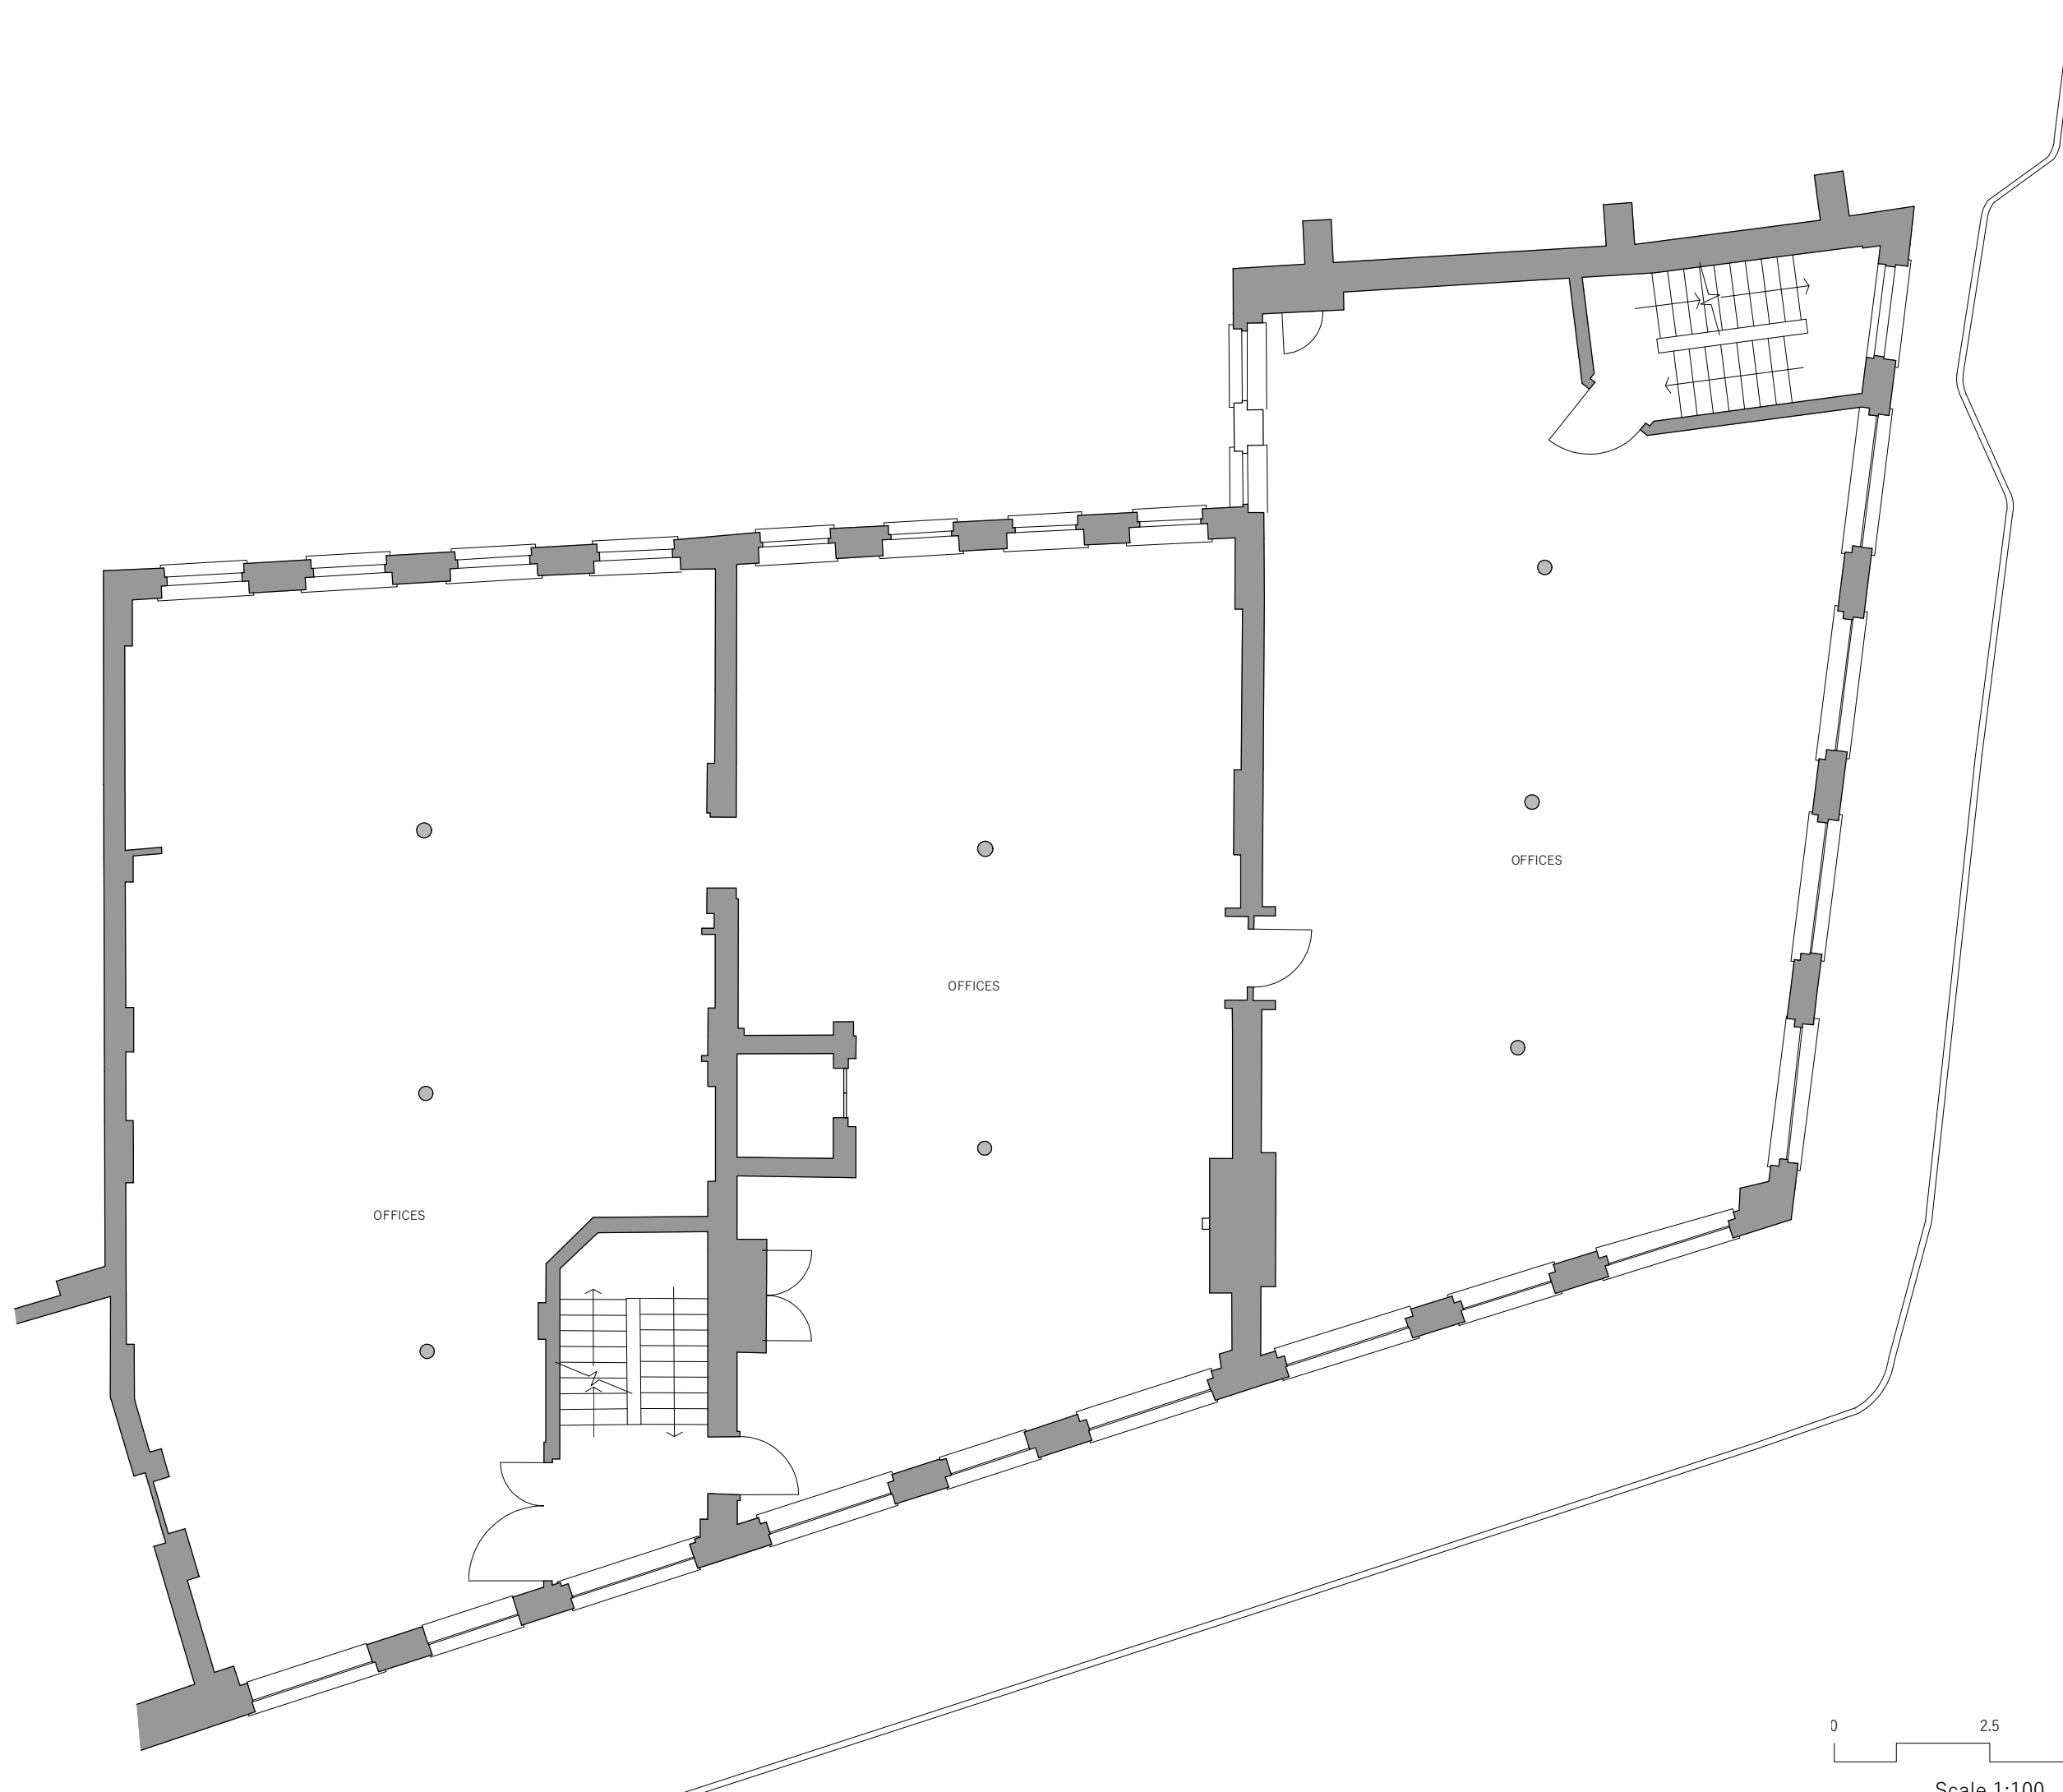


NOTES
 CONTRACTOR MUST VERIFY ALL DIMENSIONS ON SITE BEFORE COMMENCING WORK OR PREPARING WORKSHOP DRAWINGS.
 CONTACT ARCHITECT IMMEDIATELY IF ANY DISCREPANCIES ARE FOUND.
 TO BE READ IN CONJUNCTION WITH OTHER DRAWINGS, CONSULTANT INFORMATION, DETAILS, SCHEDULES AND SPECIFICATION.
 DO NOT SCALE DRAWING.
 © 2022 KIANI ARCHITECTS

REV. NO.	DESCRIPTION	DATE
ARCHITECT		
: K I A N I A R C H I T E C T S		
KIANI ARCHITECTS LTD 25 CHRISTOPHER ST LONDON EC2A 2BB +44 (0)20 3601 6308 KIANIARCHITECTS.COM		
CLIENT MERITCAPE LTD		
PROJECT 64-68 Commercial Street, E1 6LT		
DRAWING TITLE EXISTING DRAWINGS SECOND FLOOR PLAN		
DRAWING NUMBER 064-KA-XX-02-DR-A-11020		
SUITABILITY CODE	REV	
S2	P0	
SCALE	PAPER SIZE	PLOT DATE
1:100	A3 SHEET	4.19.2023
FIRST GENERATED	DRAWN BY	APPROVED BY
03 2023	TK	DK
STATUS FOR INFORMATION		




Scale 1:100

NOTES
 CONTRACTOR MUST VERIFY ALL DIMENSIONS ON SITE BEFORE COMMENCING WORK OR PREPARING WORKSHOP DRAWINGS.
 CONTACT ARCHITECT IMMEDIATELY IF ANY DISCREPANCIES ARE FOUND.
 TO BE READ IN CONJUNCTION WITH OTHER DRAWINGS, CONSULTANT INFORMATION, DETAILS, SCHEDULES AND SPECIFICATION.
 DO NOT SCALE DRAWING.
 © 2022 KIANI ARCHITECTS

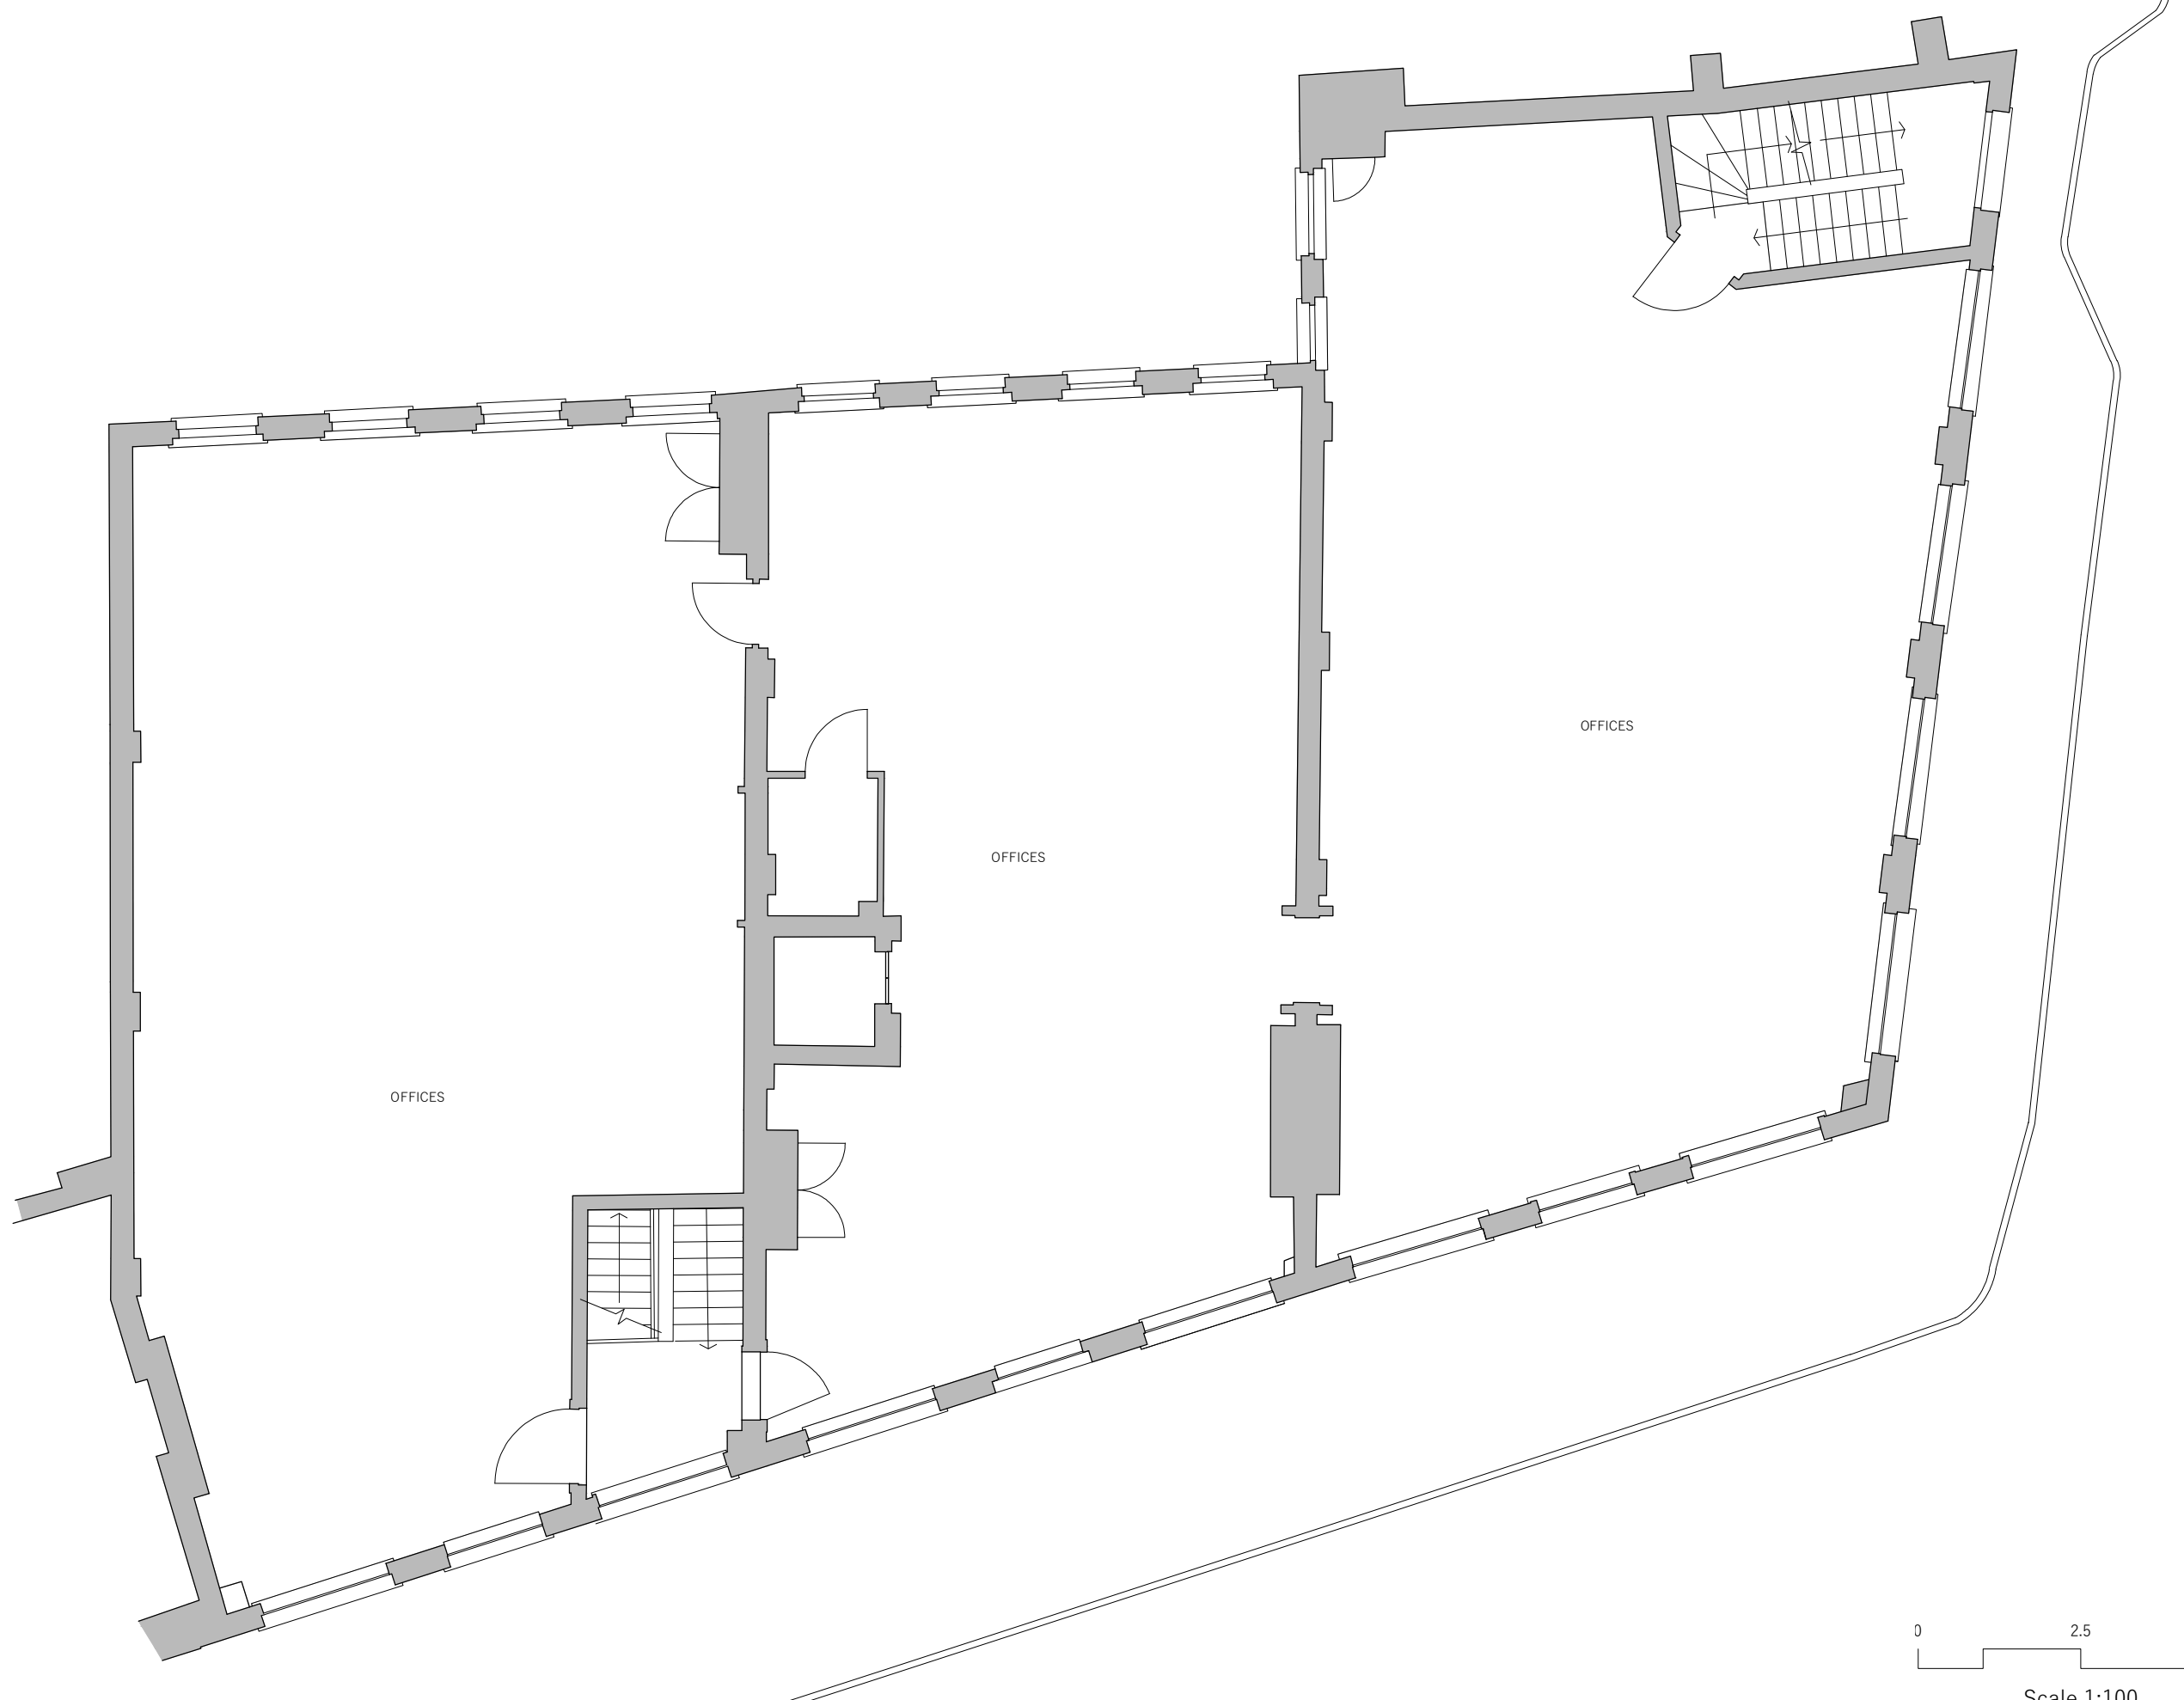

REV. NO.	DESCRIPTION	DATE
ARCHITECT		
: K I A N I A R C H I T E C T S		
KIANI ARCHITECTS LTD 25 CHRISTOPHER ST LONDON EC2A 2BB +44 (0)20 3011 6308 KIANIARCHITECTS.COM		
CLIENT MERITCAPE LTD		
PROJECT 64-68 Commercial Street, E1 6LT		
DRAWING TITLE EXISTING DRAWINGS THIRD FLOOR PLAN		
DRAWING NUMBER 064-KA-XX-03-DR-A-11030		
SUITABILITY CODE	REV	
S2	P0	
SCALE	@ PAPER SIZE	PLOT DATE
1:100	A3 SHEET	4.19.2023
FIRST GENERATED	DRAWN BY	APPROVED BY
03 2023	TK	DK
STATUS FOR INFORMATION		

 

NOTES
 CONTRACTOR MUST VERIFY ALL DIMENSIONS ON SITE BEFORE COMMENCING WORK OR PREPARING WORKSHOP DRAWINGS.
 CONTACT ARCHITECT IMMEDIATELY IF ANY DISCREPANCIES ARE FOUND.
 TO BE READ IN CONJUNCTION WITH OTHER DRAWINGS, CONSULTANT INFORMATIONAL DETAILS, SCHEDULES AND SPECIFICATION.
 DO NOT SCALE DRAWING.
 © 2022 KIANI ARCHITECTS



REV. NO.	DESCRIPTION	DATE

ARCHITECT
: K I A
N I A R
C H I T
E C T S

KIANI ARCHITECTS LTD
 25 CHRISTOPHER ST
 LONDON EC2A 2BB
 +44 (0)20 3011 6308
 KIANIARCHITECTS.COM

CLIENT
 MERITCAPE LTD

PROJECT
 64-68 Commercial Street, E1 6LT

DRAWING TITLE
 EXISTING DRAWINGS
 BASEMENT FLOOR PLAN


DRAWING NUMBER
 064-KA-XX-B1-DR-A-11910

SUITABILITY CODE	REV
S2	P0

SCALE	PAPER SIZE	PLOT DATE
1:100	A3 SHEET	4.19.2023

FIRST GENERATED	DRAWN BY	APPROVED BY
03 2023	TK	DK

STATUS
 FOR INFORMATION

 

Scale 1:100

