


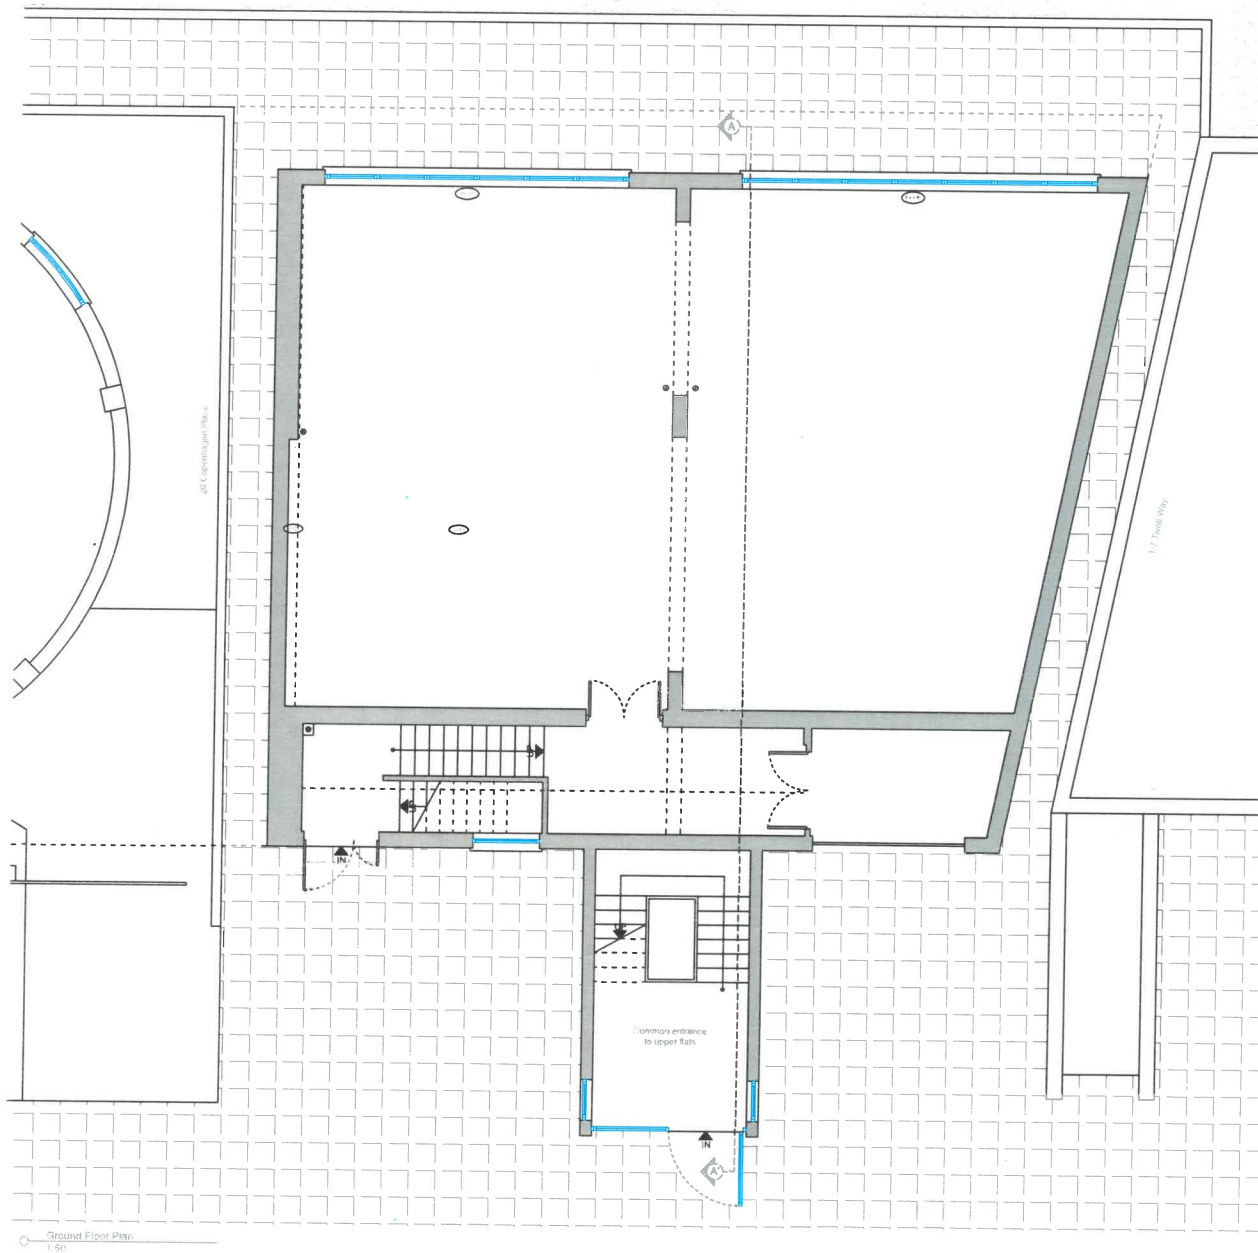


NOTES GENERAL

- o Work to figured dimensions and relative position only, conform to designer
- o This drawing is to be read in conjunction with all relevant drawings, detailed specifications where applicable and all associated drawings in this series (if any)
- o Any discrepancy on this drawing is to be reported immediately to Oakman Architecture Ltd for clarification
- o The contractor is responsible for all temporary works and for the stability of the works in progress

KEY

- No Head Height
- No/No Window Cill Height / Window Head Height

Scale bar

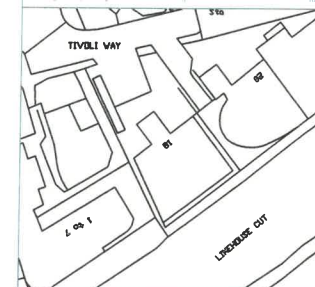

Block Plan
1:500



EXISTING

(light) Mr Richard Benson

Unit 1-4 Andersens Wharf,
18 Copenhagen Place
London
E14 7DX

Title Planning Application
Existing Ground Floor Plan


OAKMAN
ARCHITECTURE.

ARCHITECTURE @ SURVEYING @ CONSULTANCY
PROJECT MANAGEMENT @ CDM

Unit 2.07
Grand Union Studios
332 Ladbrooke Grove
W10 5AD

t: 0208 749 6004
 m: 07977 096 495
 e: info@oakmanltd.com
 www.oakmanltd.com

Date 03.01.2019	Drawn JMT	Checked NPC	Approved	Desig.ner
Project No 1465	Rev. No	Scale 1:50 @A1	Draw. No 002	

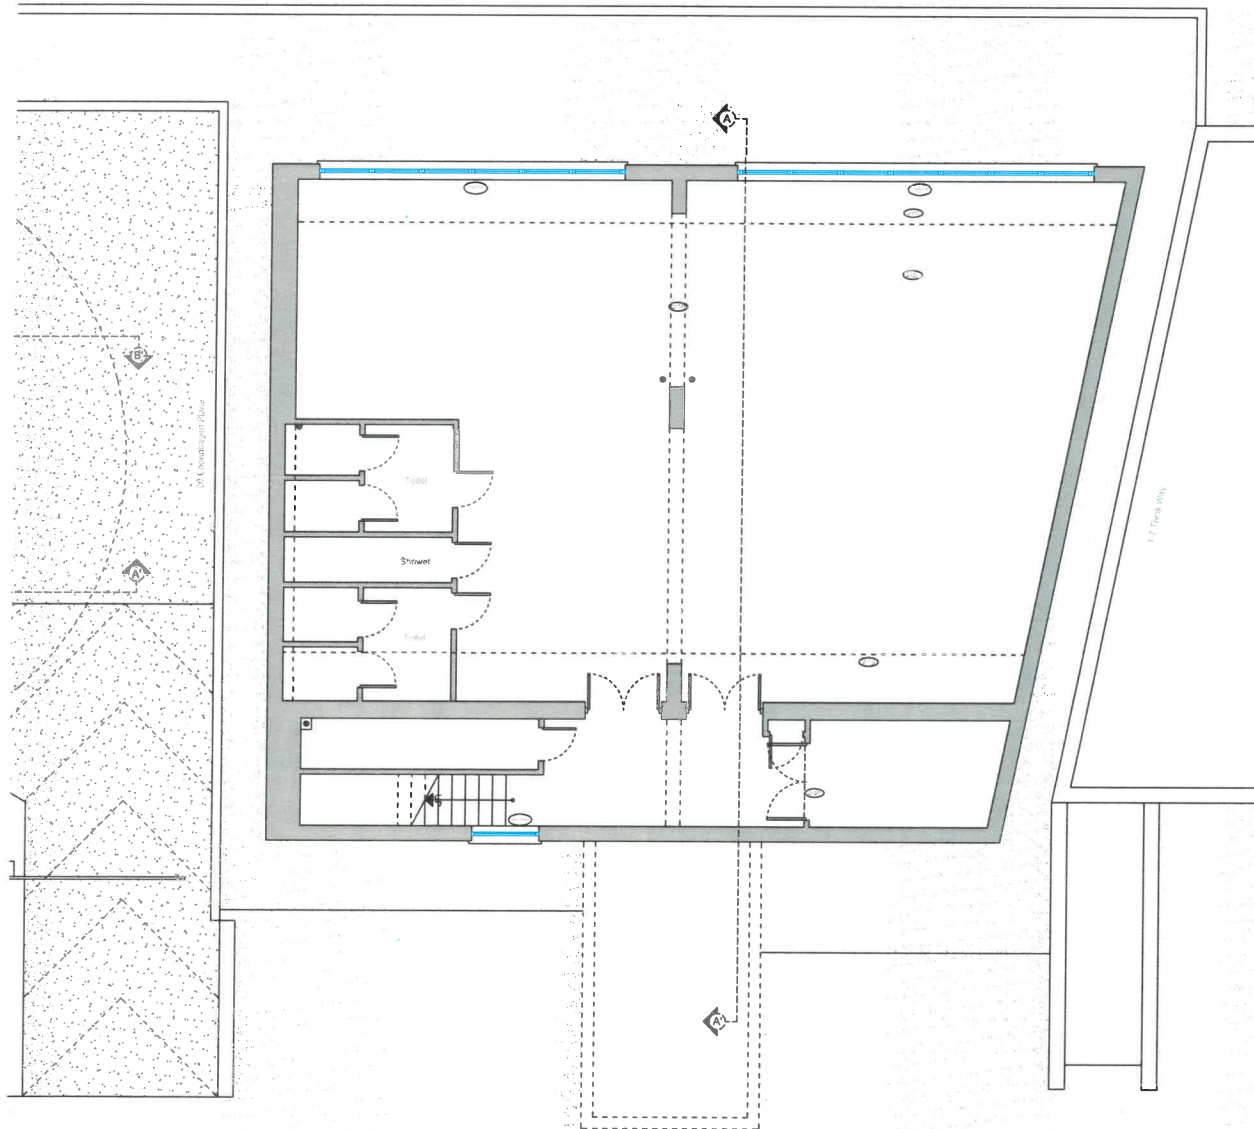


Lower Ground Floor Plan
1:50

NOTES GENERAL

- Work to figured dimensions and relative position only, confirm to designer
- This drawing is to be read in conjunction with all relevant drawings, detailed specifications where applicable and all associated drawings in this series (if any)
- Any discrepancy on this drawing is to be reported immediately to Oakman Architecture Ltd for clarification
- The contractor is responsible for all temporary works and for the stability of the works in progress

KEY

- Head Height
- Window Cill Height / Window Head Height

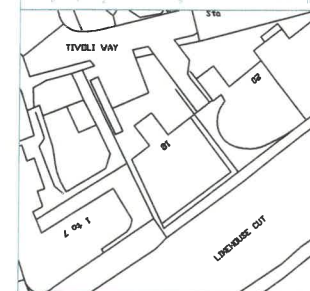

Block Plan
1:500



Location Plan
1:1250

EXISTING

Client: Mr Richard Benson

Project address:
Unit 1-4 Andersens Wharf,
18 Copenhagen Place
London
E14 7DX

Title:
Planning Application
Existing Lower Ground Floor Plan

**OAKMAN
ARCHITECTURE.**

ARCHITECTURE • SURVEYING • CONSULTANCY
PROJECT MANAGEMENT • CDM

Unit 2: 07
Great Union Studios
332 Ladbroke Grove
W10 5AD
t: 0208 749 8066
m: 07577 096 430
e: info@oakmanad.com
www.oakmanad.com

Date	Drawn	Checked	Approved	Design
03.01.2019	JMT	NPC		
Project No.	Rev. No.	Scale	Page No.	
1458		1:50 @A1	001	