


Notes

The Contractor must report any dimensional or other discrepancy to the Architect and await advice.

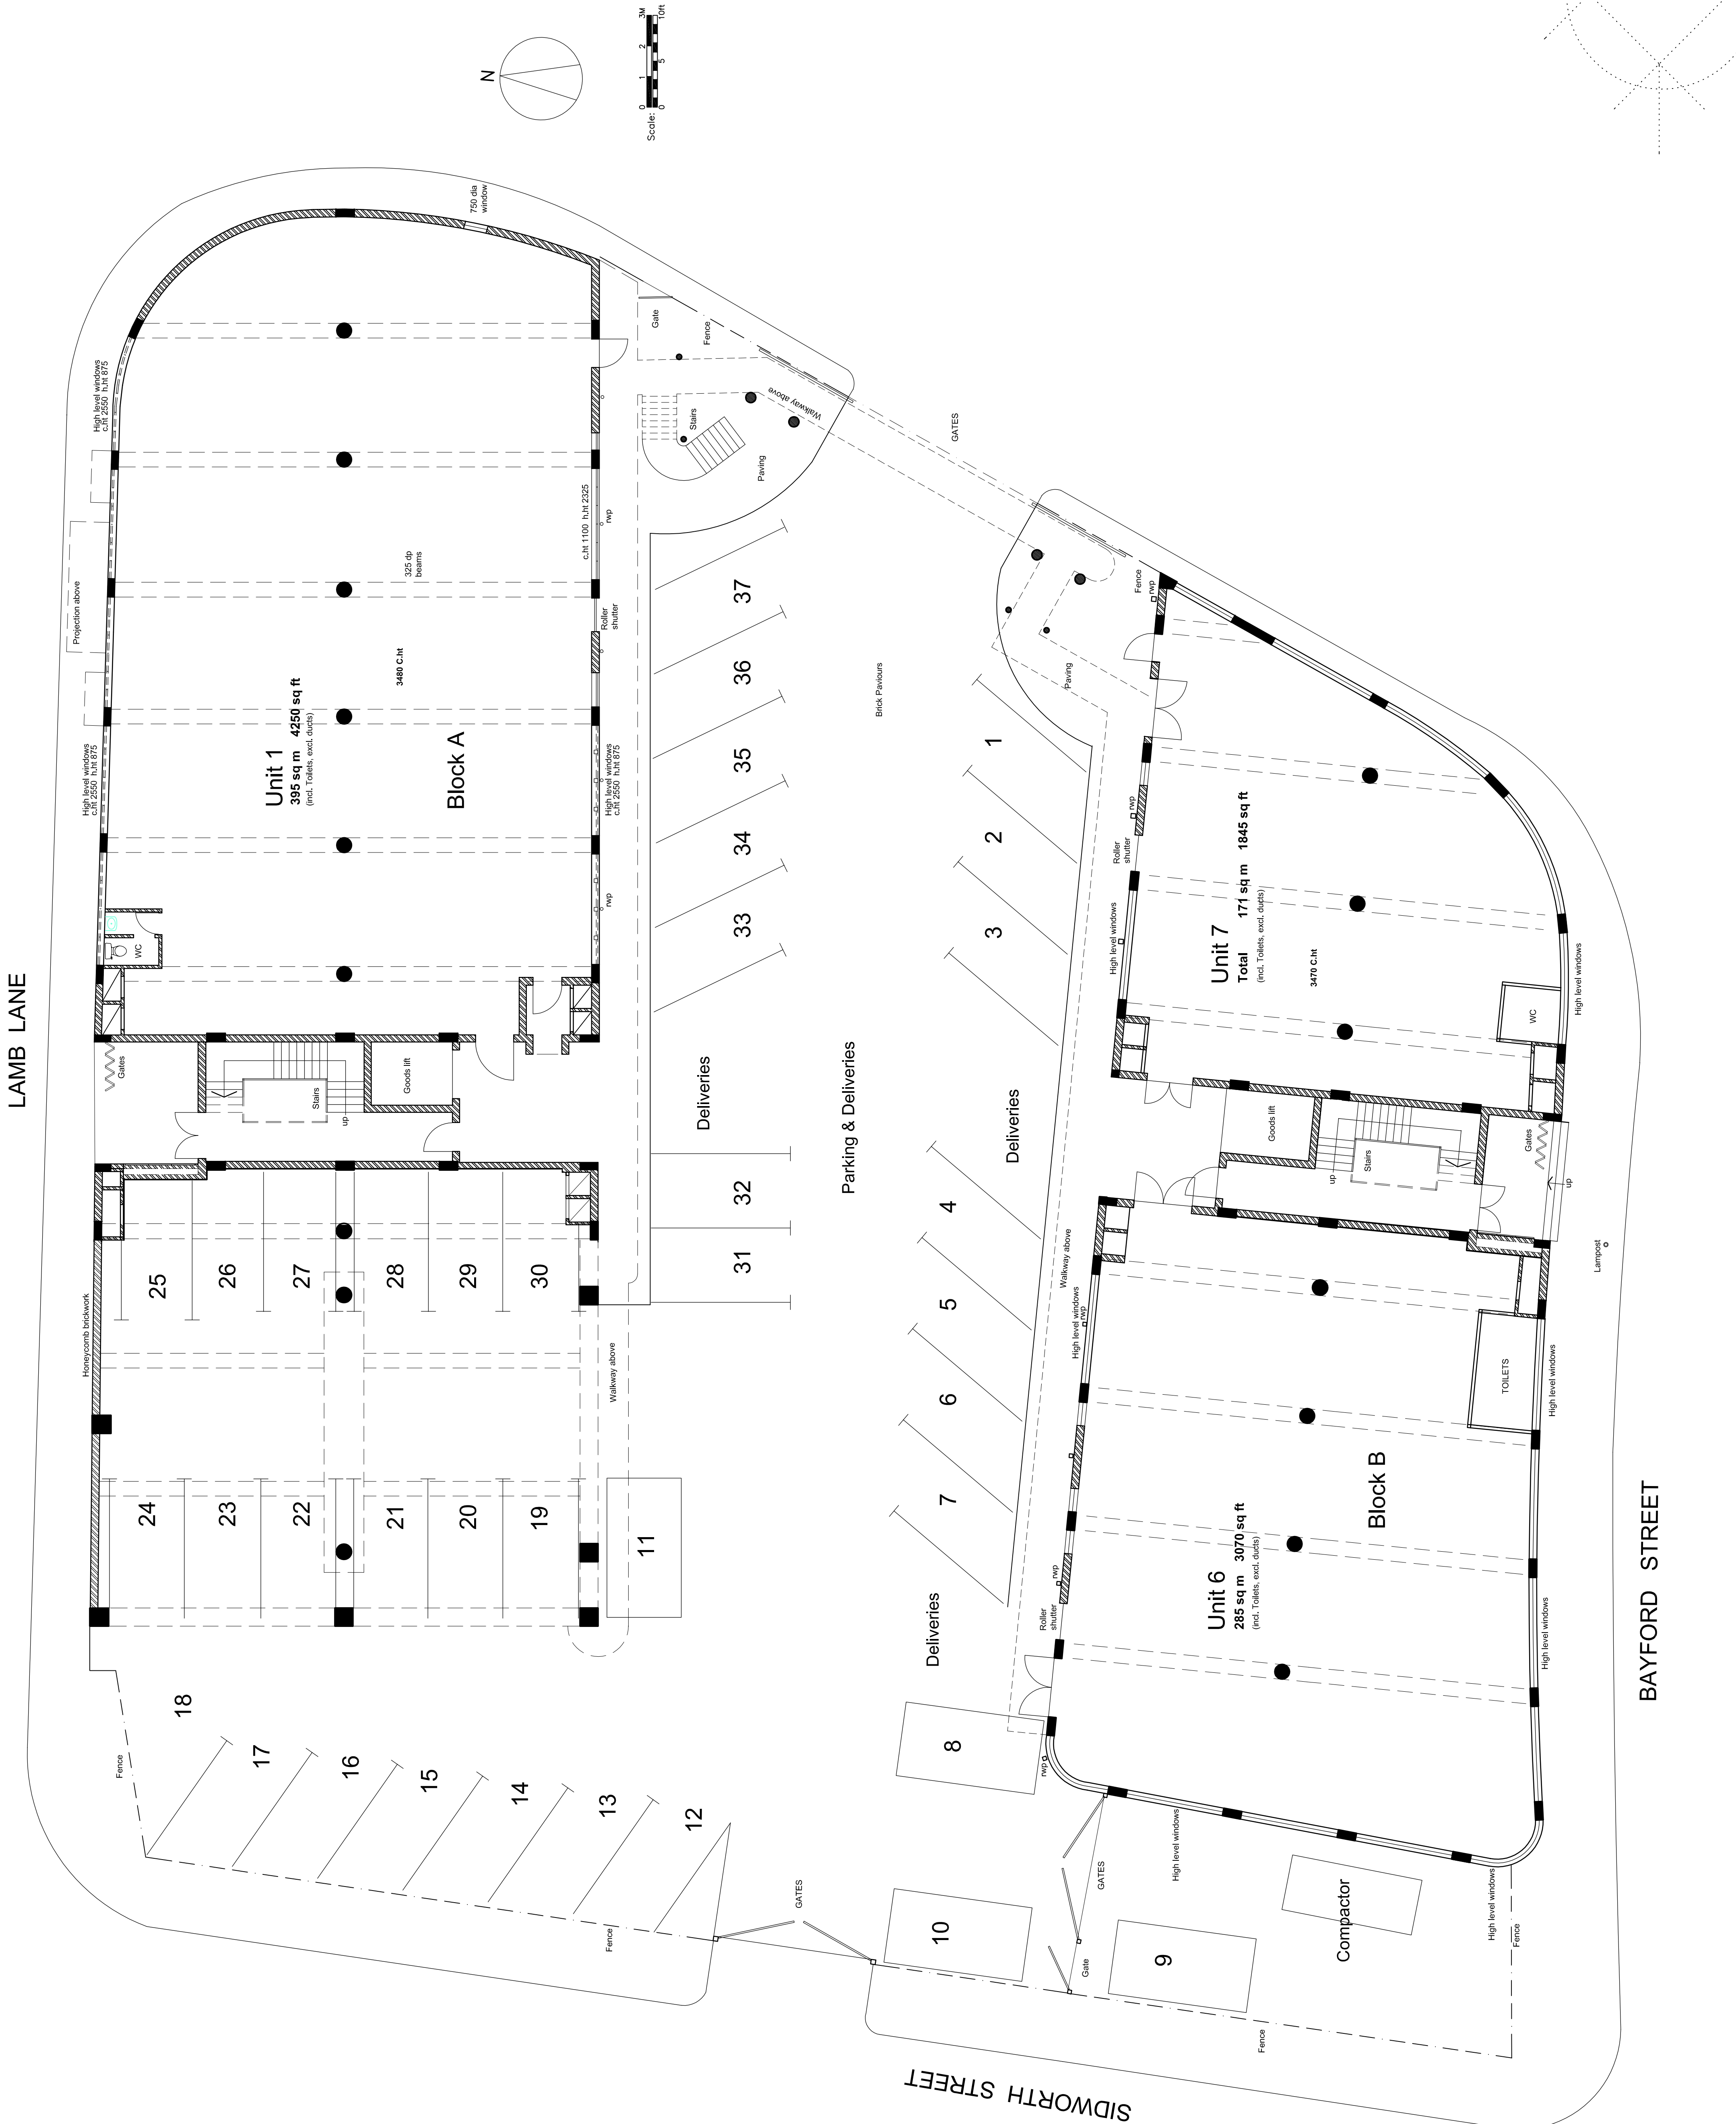

B	3 Oct07	Block B fully surveyed.
A	23Aug07	Drawing updated following recent survey.
Revisions		
Bayford Business Centre Bayford Street, London E8 for City Properties Management Ltd Subdivision of Units Ground Floor Plan Block A , Block B and Car Parking  winston newman architects Suite 4 - 18 East Brompton Rd New Brompton, W8 5RE 020 8447 0127 Scale 1:100 MARCH 2005 Drawing no 447-11^B		