

Lease Plan

219 - 225 Commercial Road  
London  
E1 2BT  
Title No. EGL319930

1<sup>st</sup> Class Energy Ltd





1<sup>st</sup> Class Energy Ltd  
28 Lords Meadow  
Redbourn  
Herts  
AL3 7BX  
Drawn: Glen Baynes  
T: 01582 793525  
[info@1stclassenergy.com](mailto:info@1stclassenergy.com)  
[www.1stclassenergy.com](http://www.1stclassenergy.com)  
© 1st Class Energy Ltd

SITE Plan Scale 1:500 when printed at A3. Check printer parameters

Legend

-  Land and property recorded for 219 - 225 Commercial Road.  
Land Registry Title No. EGL213468
-  Premises contained in Lease of Ground Floor Retail 219 - 225 Commercial Road.

 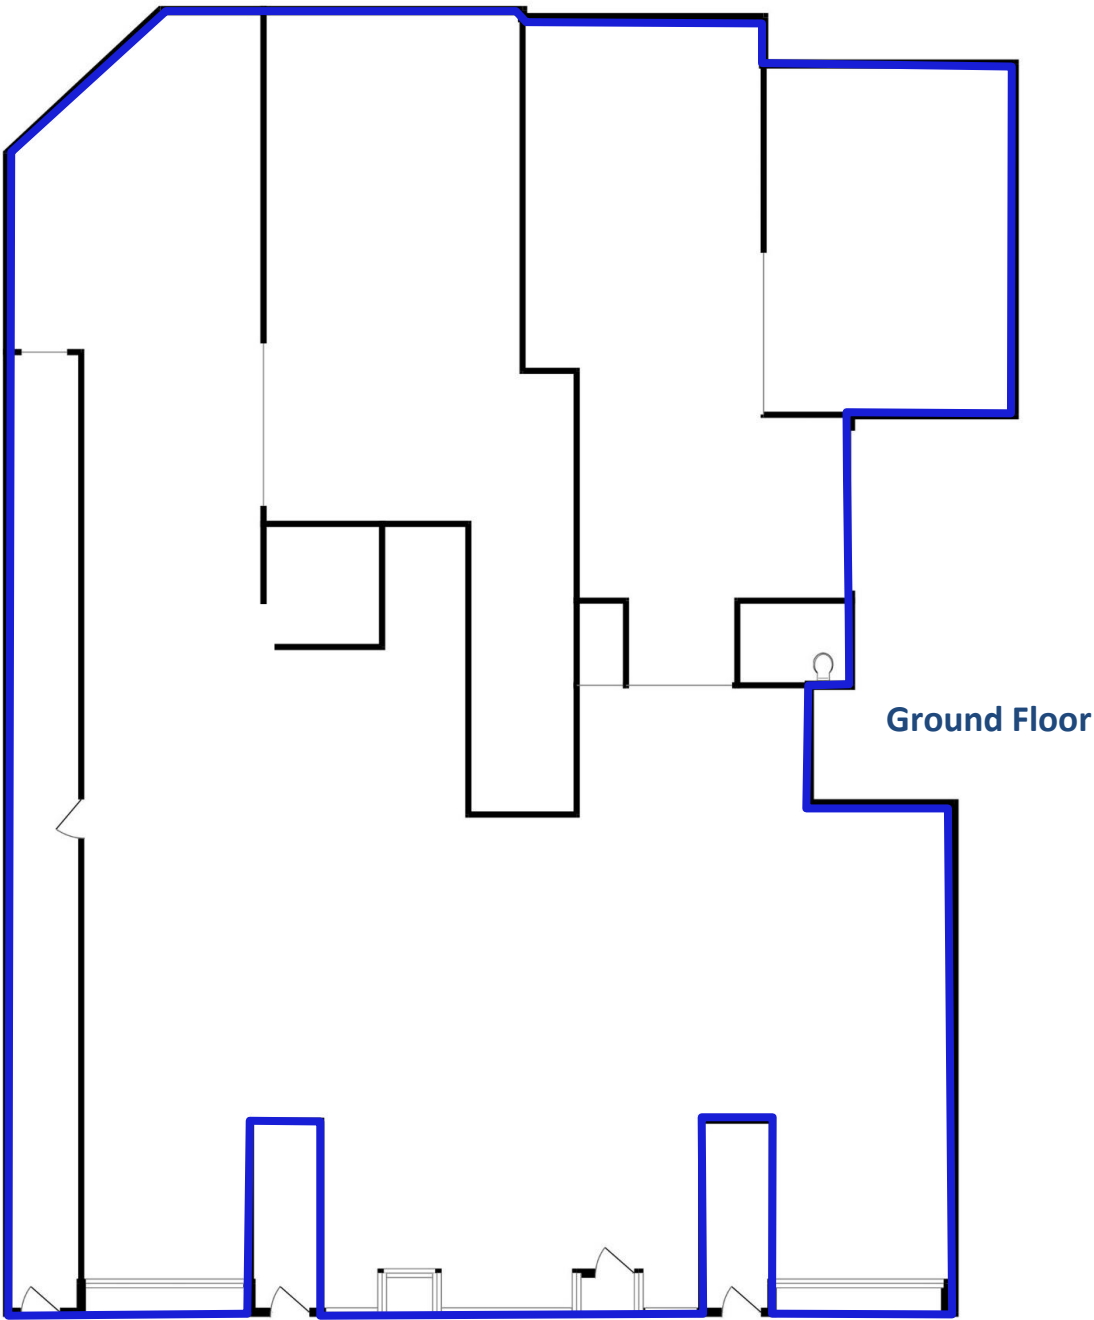

Scale

Location Plan: Scale 1:1250

