

## Lease Plan

Ground Floor Only  
Rear of 93 Kingsland Road  
London  
E2 8AG

**1<sup>st</sup> Class Energy Ltd**



**1st Class Energy Ltd**

28 Lords Meadow  
Redbourn  
Herts  
AL3 7BX

Drawn: Glen Baynes

T: 01582 793525



[info@1stclassenergy.com](mailto:info@1stclassenergy.com)

[www.1stclassenergy.com](http://www.1stclassenergy.com)

© 1st Class Energy Ltd


SITE Plan Scale 1:200 when printed at A3. Check printer parameters

## Legend

-  Red edged outline of Building and Land of Property 93 Kingsland Road Title Number 41765
-  Blue Edged outline of Demised Leased Premises (within Ground Floor) rear of 93 Kingsland Road


Ground Floor

Exit Retford Street

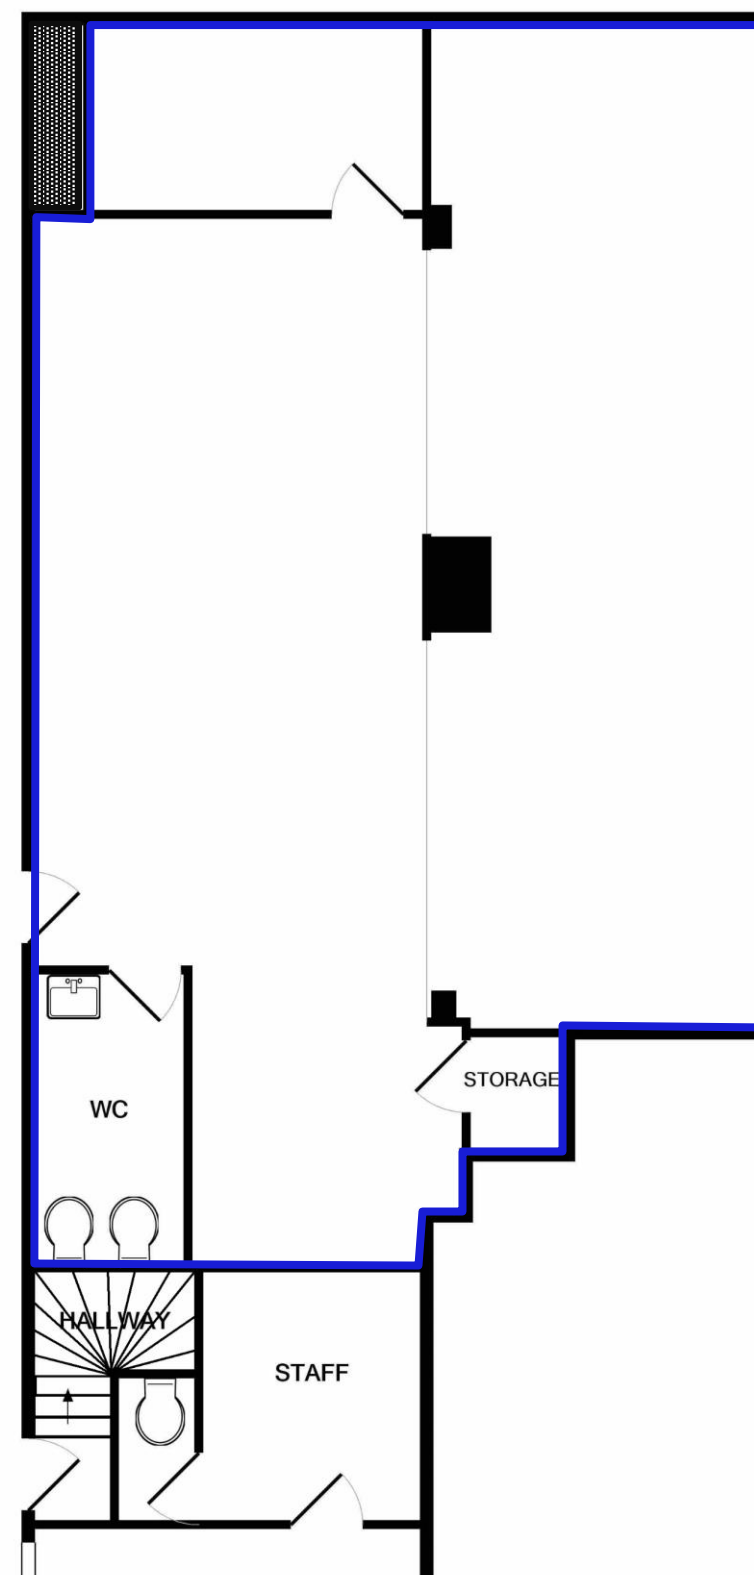

Ground Floor Retail Unit

Location Plan: Scale 1:1250

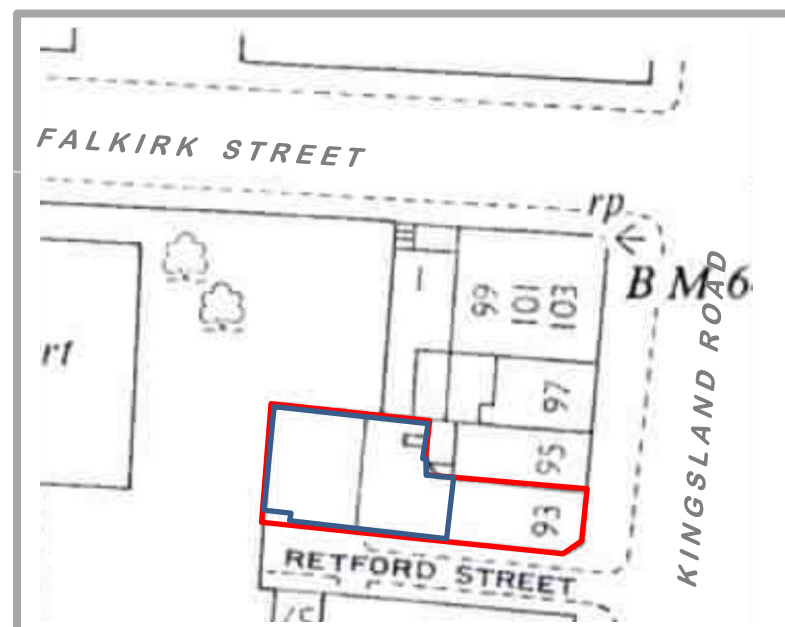

N →



Scale