

Lease Plan

Ground Floor Only
Rear of 93 Kingsland Road
London
E2 8AG

1st Class Energy Ltd



1st Class Energy Ltd

28 Lords Meadow
Redbourn
Herts
AL3 7BX

Drawn: Glen Baynes

T: 01582 793525



info@1stclassenergy.com

www.1stclassenergy.com

© 1st Class Energy Ltd


SITE Plan Scale 1:200 when printed at A3. Check printer parameters

Legend

-  Red edged outline of Building and Land of Property 93 Kingsland Road Title Number 41765
-  Blue Edged outline of Demised Leased Premises (within Ground Floor) rear of 93 Kingsland Road

Ground Floor

Exit Retford Street

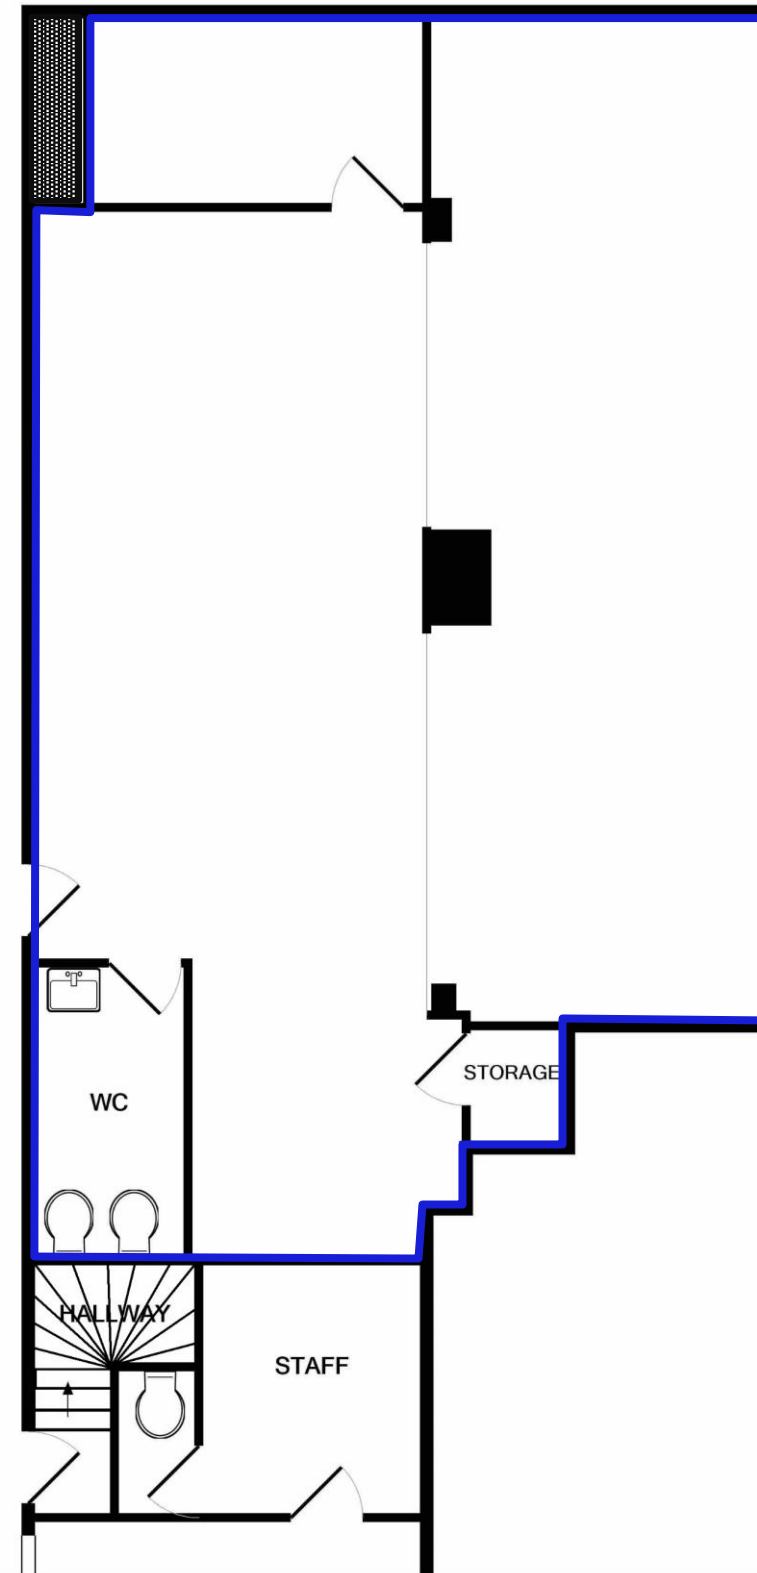

Ground Floor Retail Unit

Location Plan: Scale 1:1250



Scale