


ENFIELD ROAD

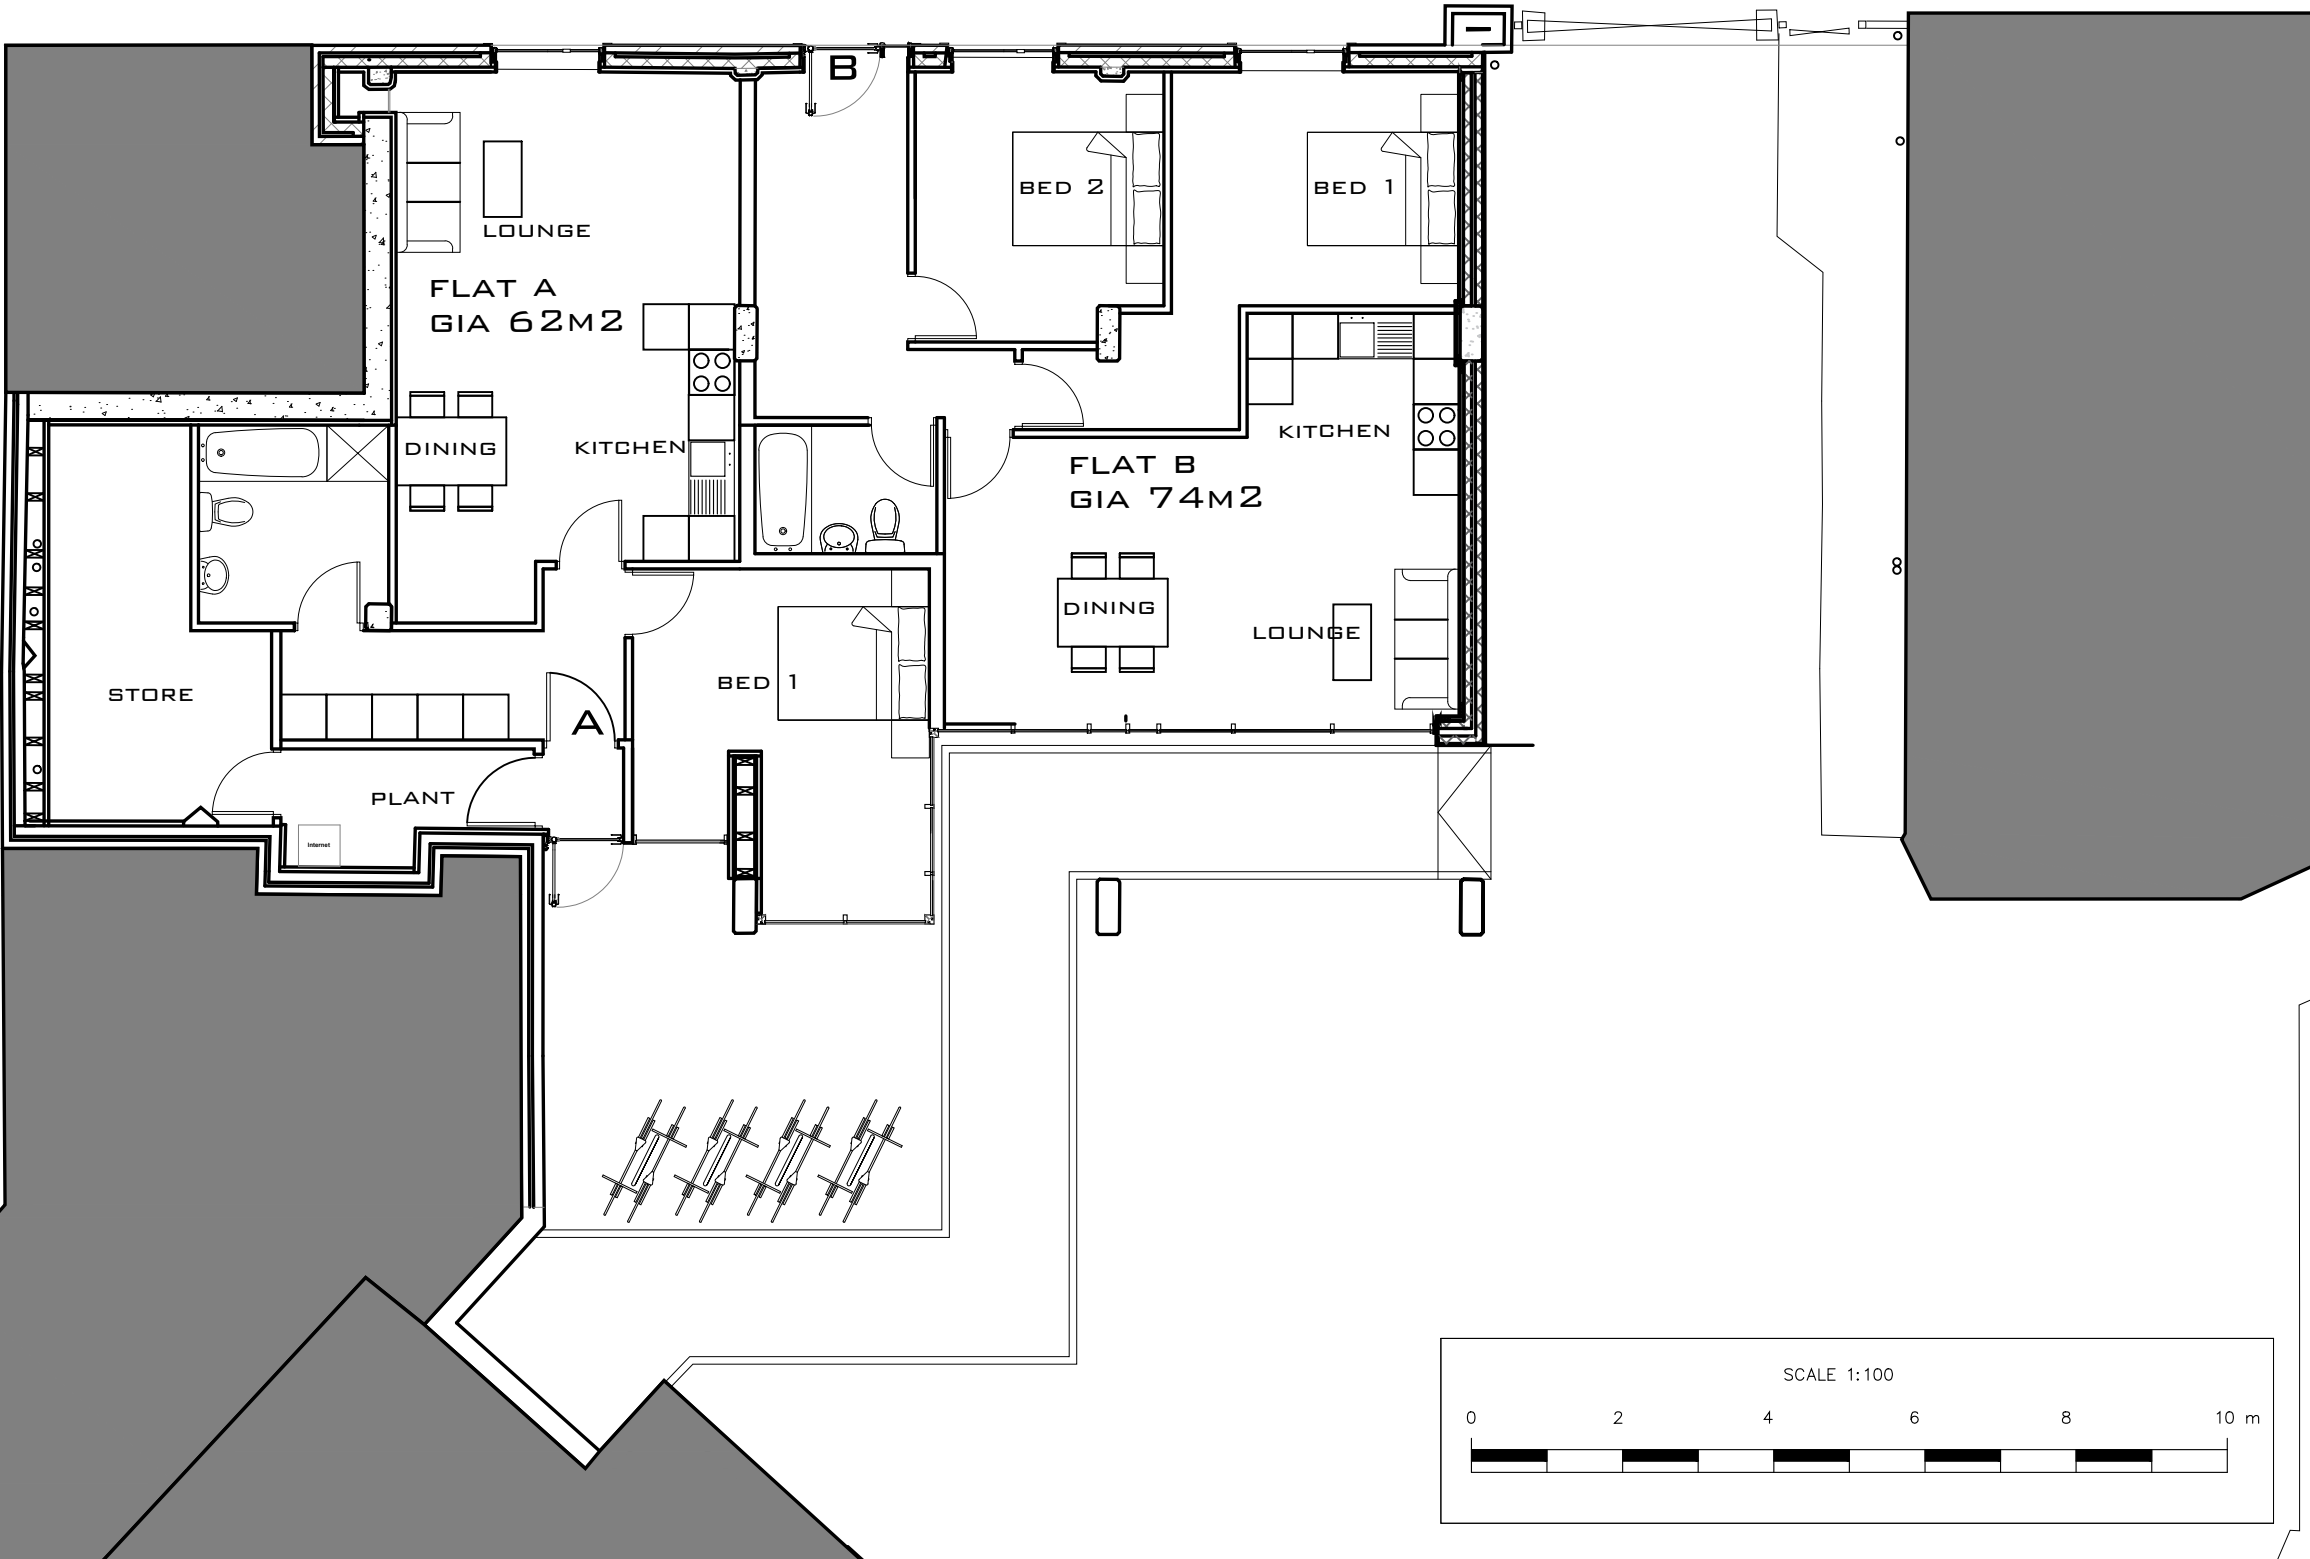

COPYRIGHT RESERVED.
ALL DIMENSIONS TO BE CHECKED ON SITE
BEFORE WORK COMMENCES.
FIGURED DIMENSIONS TO BE TAKEN IN
PREFERENCE TO SCALED DIMENSIONS.
IF IN DOUBT PLEASE ASK.

NOTES

xxx

DIAGRAM



REVISIONS

A GENERAL UPDATE	260522
B GENERAL UPDATE	270722

LEGEND

PROJECT
9 ENFIELD ROAD
LONDON
N1 5EN

DRAWING
PROPOSED PLAN

PROJECT ARCHITECT CB

DRAWN CB

CHECKED CB

DATE JAN 22

SCALE 1:100@ A3

STATUS PLANNING

PROJECT NUMBER 15011

DRAWING NO 101B

DELTA ARCHITECTS
1 BATEMANS ROW
LONDON
EC2A 3HH
T 020 7613 5702
F 020 7613 5585
WWW.DELTAARCHITECTS.CO.UK