



Ordnance Survey (c) Crown Copyright 2016. All rights reserved. Licence number 100022482 Scale 1:1250

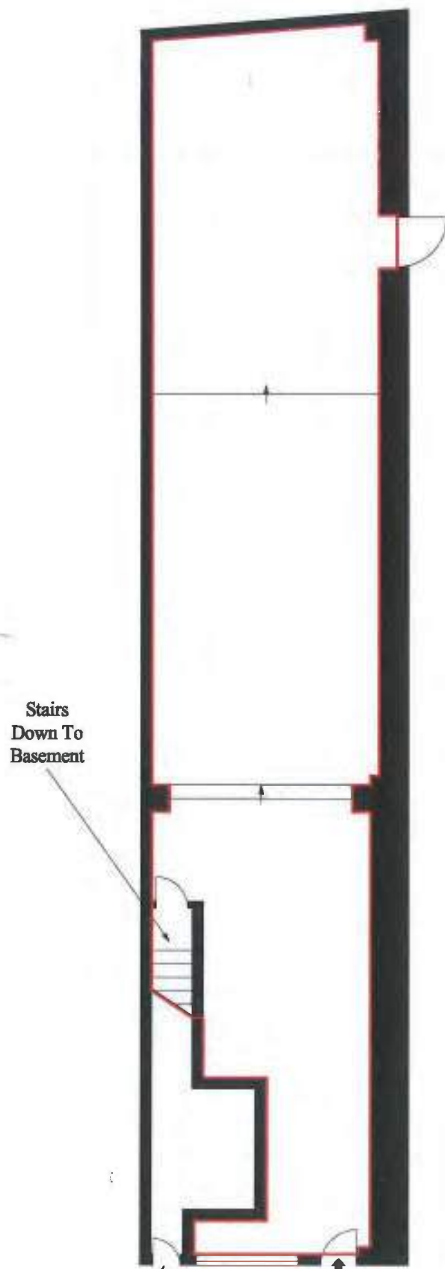

GROUND FLOOR

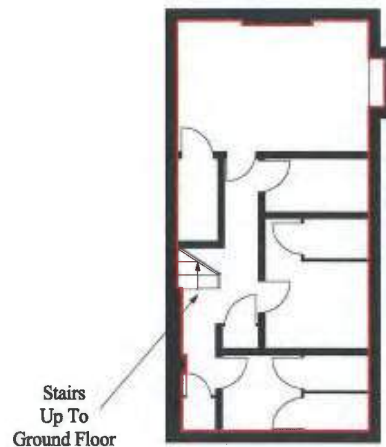

BASEMENT

[Handwritten signature]



Core Sustainability
Kemp House,
152 City Road
London
EC1V 2NX

Tel: 0207 183 4885

**48/49 ALDGATE HIGH STREET
LONDON
EC1A 1AL**



NEW LEASE PLAN

**SCALE 1:150
PRINT AT A4**

**PLANS DRAWN:
JUN 2016**

