


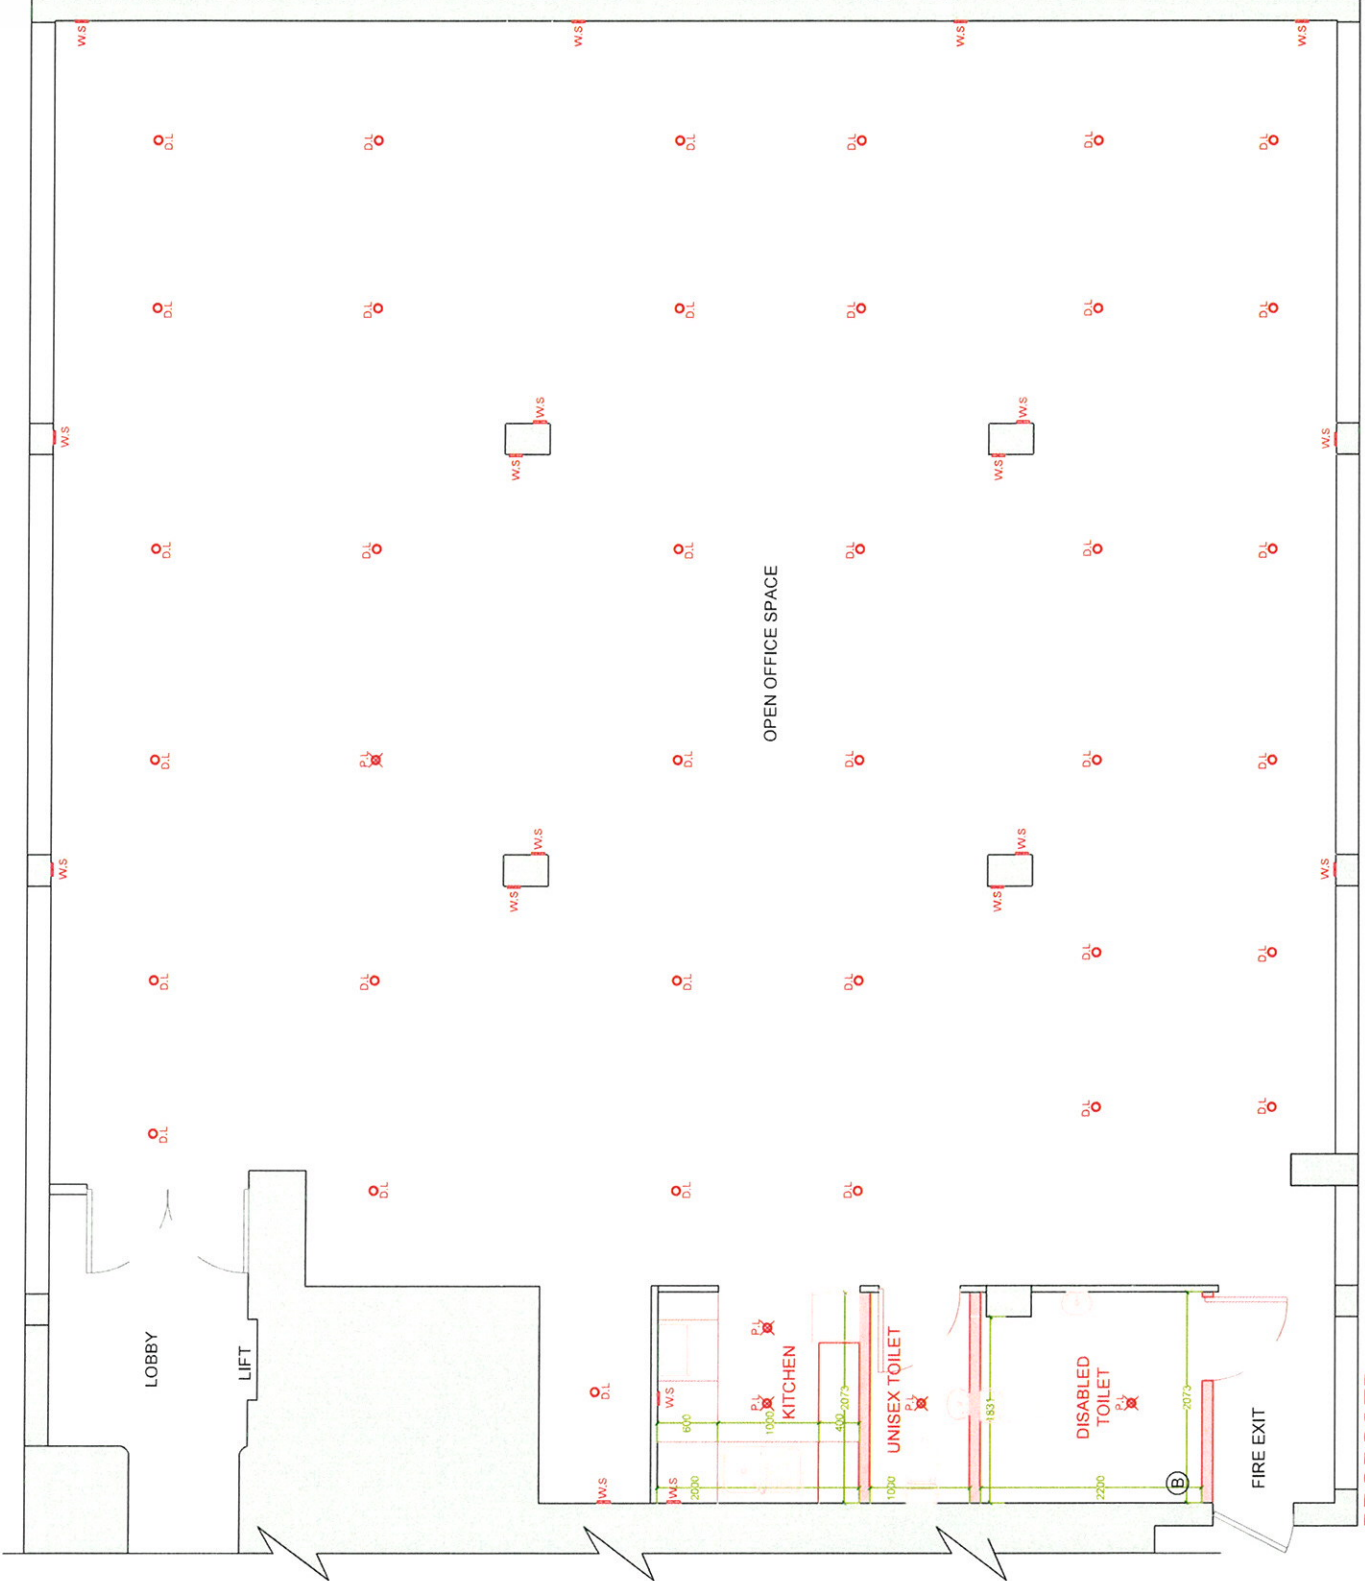

WS = WALL SOCKET
DL = DOWN LIGHT
PL = PENDENT LIGHT
B = BOILER

NO.	DESCRIPTION	DATE
01	PRODUCTION OF WORK	06.12.11
02	AMENDMENTS FOLLOWING BUILDING MEETING ON 09.12.11	09.12.11
03	DOWN LIGHTS, PENDENT LIGHTS AND WALL SOCKETS ADDED	16.12.11
04	PROPOSED REFINISHMENT TO FIRST FLOOR AT UNIVERSAL HOUSE 244 WESTWORTH STREET E1 7SA	
05	703-11 PRE	
06	703-11 PRE	
GENERAL NOTES:
ALL ITEMS, NOTES, DIMENSIONS AND MATERIAL SPECIFICATIONS CONTAINED IN THIS DRAWING ARE THE PROPERTY OF INVENT-ID LTD. AND ARE NOT TO BE REPRODUCED OR USED IN ANY MANNER WITHOUT THE WRITTEN PERMISSION OF INVENT-ID LTD. THE CONTRACTOR IS TO ALLOWATION FOR ALL ITEMS NOT LISTED IN THE DRAWING TO BE SUPPLIED BY THE CONTRACTOR AT HIS OWN RISK AND WITHOUT LIABILITY TO INVENT-ID LTD.

**PROPOSED
FIRST FLOOR PLAN**