


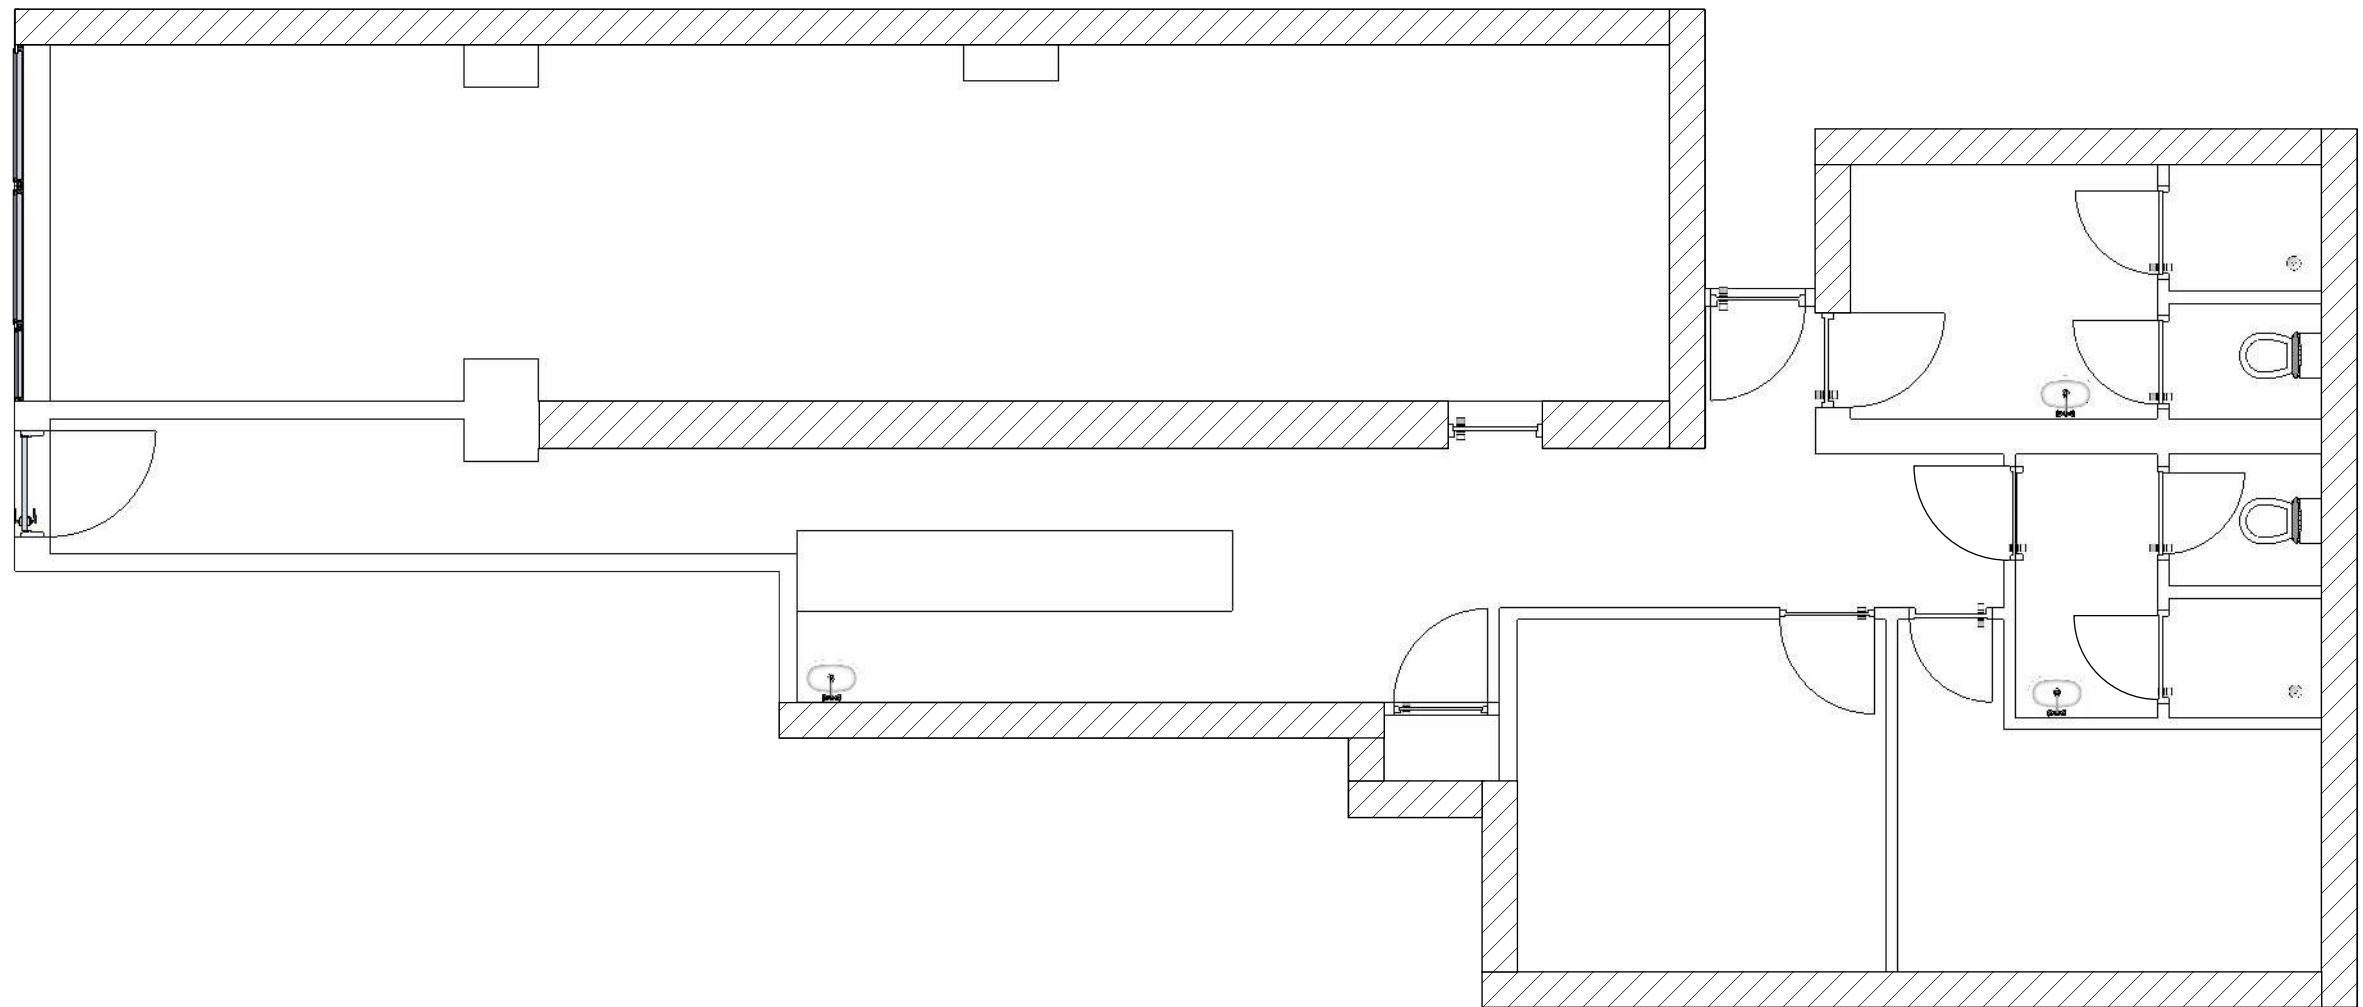

365 Cambridge Heath Road

Not to scale


A
01

Floor plan // 365 Cambridge heath road E2 9RA

1	04 / 11 / 2021	Client: Taylan Yirtici
2		Not to scale

A 01

A

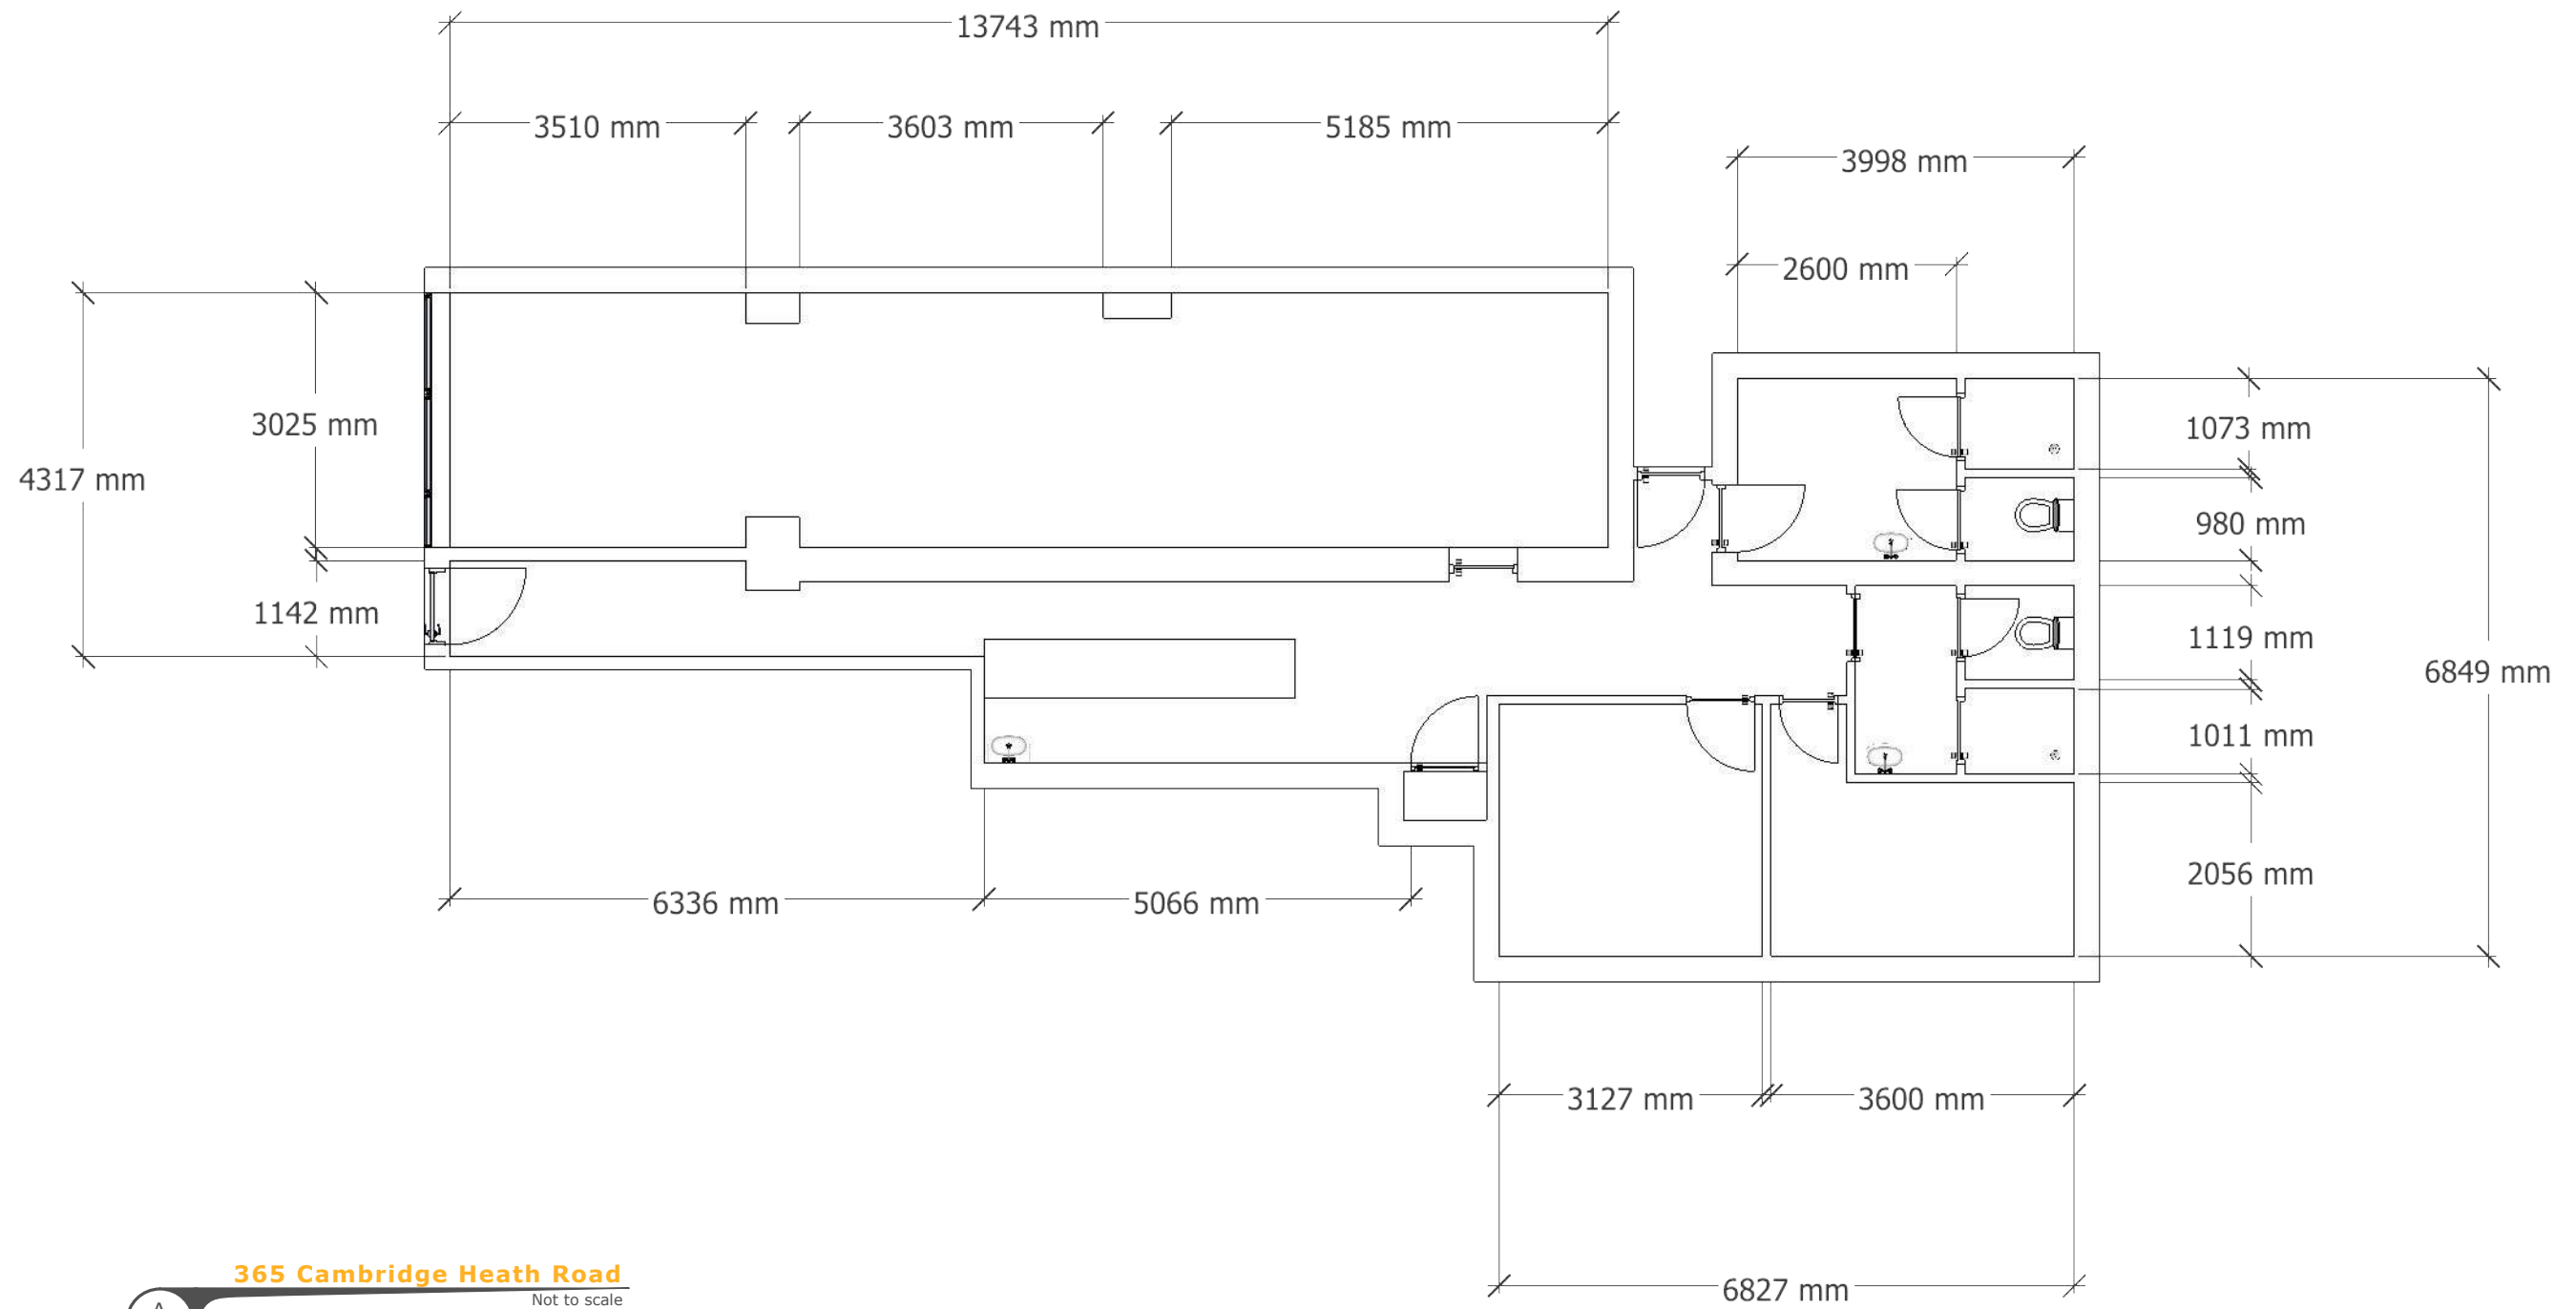

365 Cambridge Heath Road

Not to scale

A
02

Floor plan // 365 Cambridge heath road E2 9RA

1	04 / 11 / 2021	Client: Taylan Yirtici
2		Not to scale

A 02

A