


NOTE:

- Office Boundary
- Right of way

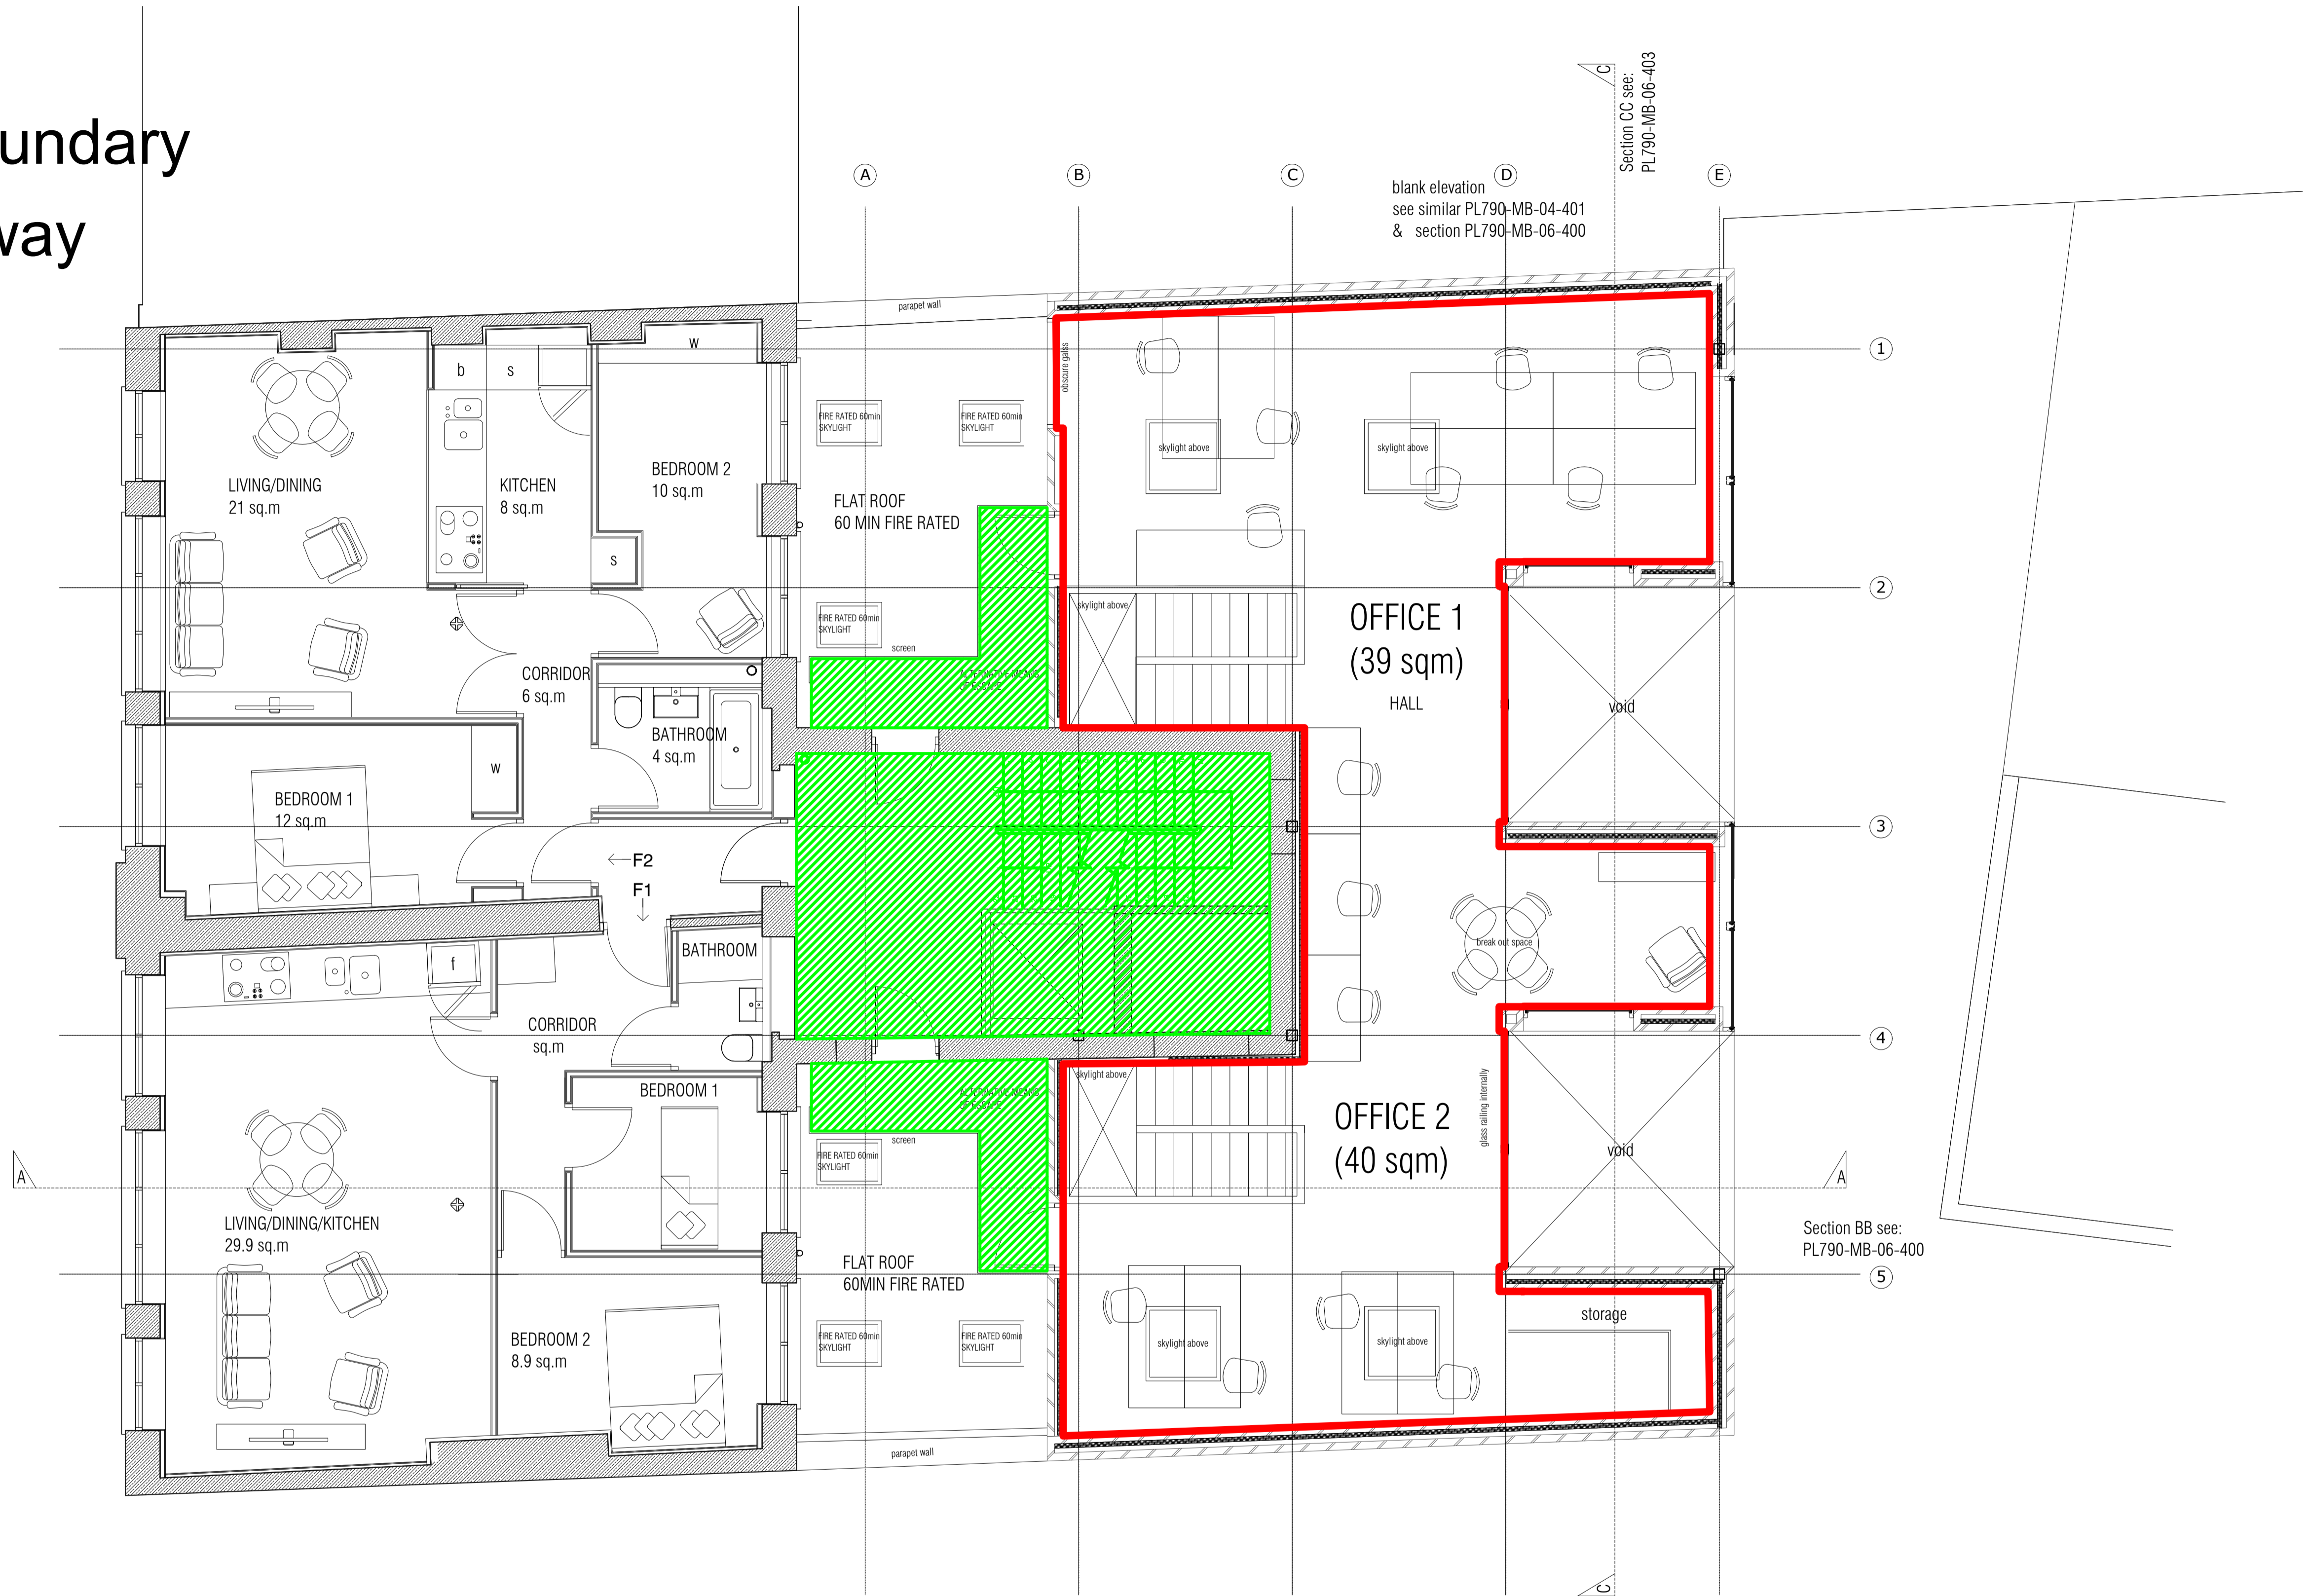

01 Grd and First Floor - Office Lease Plan (2 of 2)
10-101 SCALE 1:50


NOTES:
The drawings and the design hereon is the copyright of Milan Babic Architects Ltd and must not be reproduced without their written consent.

Figured dimensions only to taken from this drawing. All dimensions to be checked on site and Milan Babic Architects Ltd informed immediately of any discrepancies.

All works to be carried out in accordance with Local Authority approval, Building Regulations and current British Standards

Indicates revisions made to this drawing.

REV	DATE	INITIALS	DESCRIPTION
-	23/03/23	MBA	Issued to client

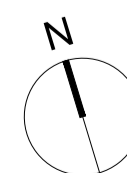

0 1 3

Milan Babic
Architects Ltd

Architects + Urban Designer
Bickel's Yard
151B Bermondsey Street
London SE1 3UW
TEL: (0)203 117 0120
FAX: (0)203 117 0122

E-mail:
milan@mb-architects.co.uk

PROJECT: **BUILDING REGULATION SUBMISSION**
10-12 BACHES STREET - LONDON
N1 6DL

CLIENT: Cranfield Investment Care of Parklands Management ISSUE: Information

TITLE: **Grd & First Floor Office Plan - Lease Plan (2 of 2)**

DRAWING: BR790-MB-10-101 REV: - DATE: March 2023

SCALE: 1:50 @ A1 MBA