


Ordnance Survey (c) Crown Copyright 2021. All rights reserved. Scale 1:1250  
 The OS Map is used to show the location of the property within the surrounding area.  
 The demise of the leased property is shown on the main, larger plan.

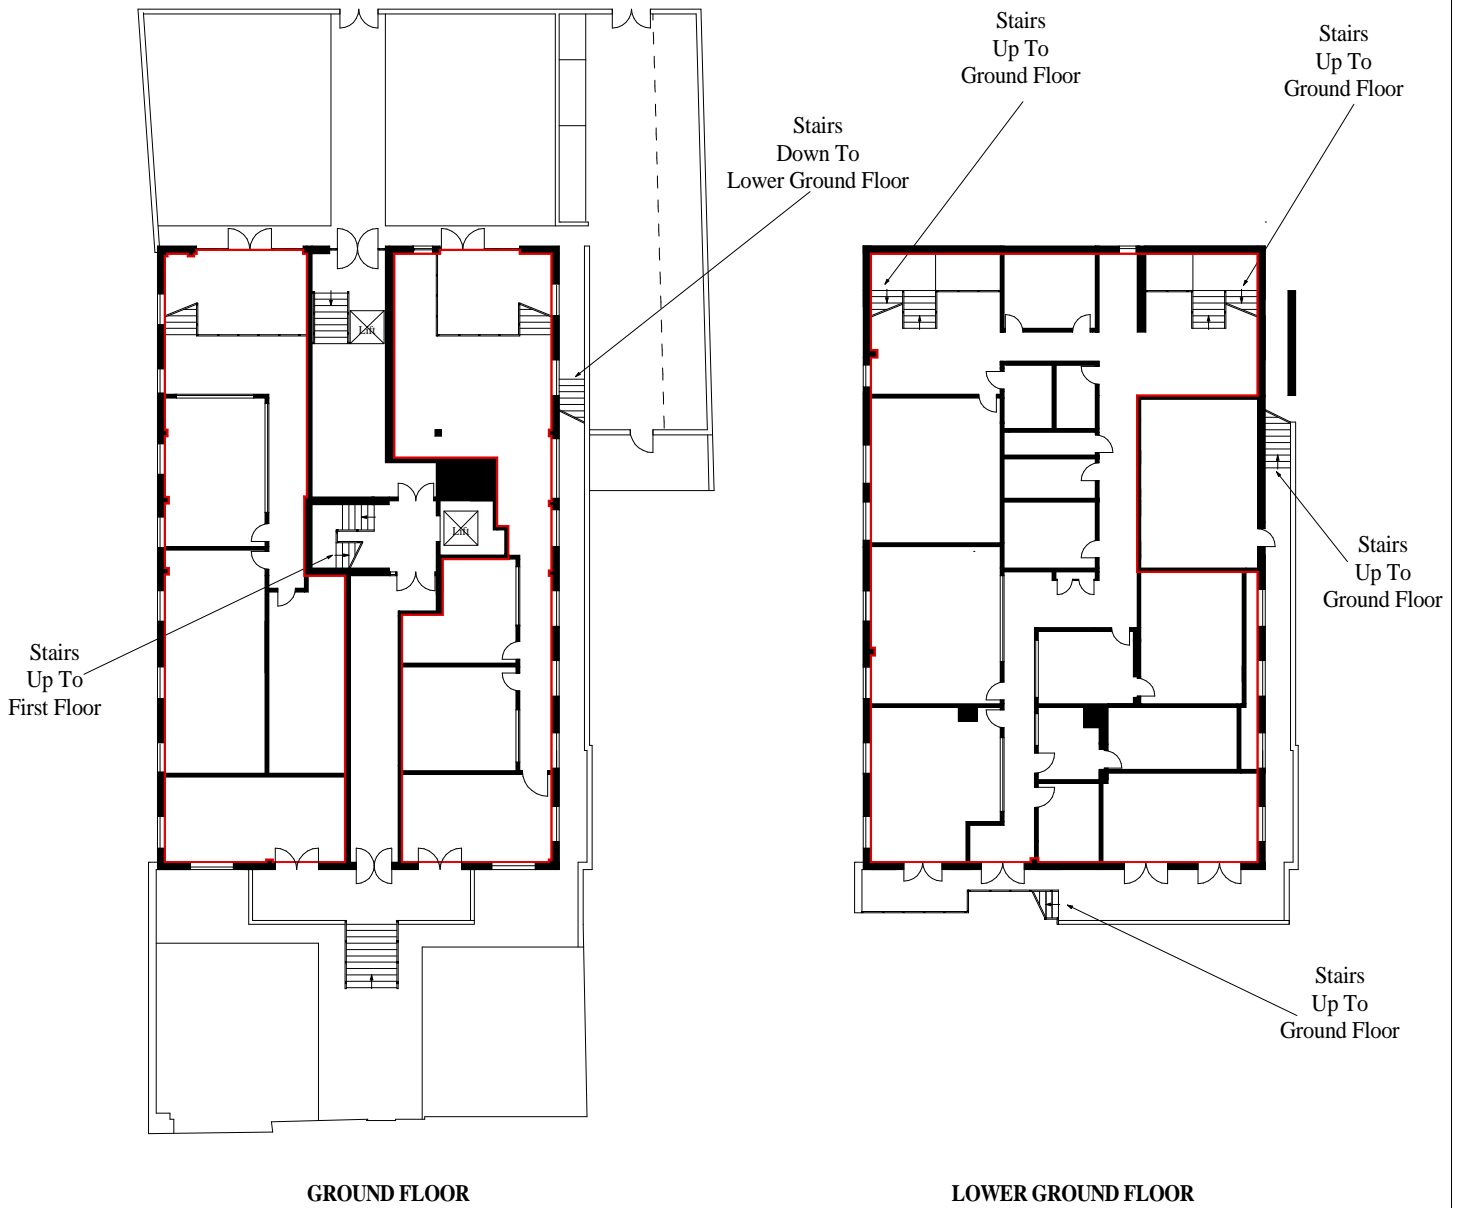

**GROUND FLOOR**

**LOWER GROUND FLOOR**



**London Lease Plan**  
 LAND REGISTRY COMPLIANT PLANS  
 Tel - 0208 248 1789  
 Email - info@londonleaseplan.com

**COMMERCIAL UNIT**  
**THE PRINTWORKS**  
 128 HOXTON STREET  
 LONDON, N1 6SH

LEASE PLAN

SCALE 1:300  
 PRINT AT A4

PLANS DRAWN:  
 JAN 2021

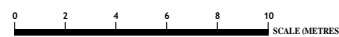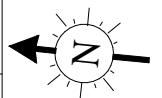

Print Guide : when printed correctly the line below will measure 5cm



V4